

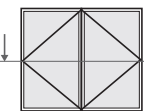
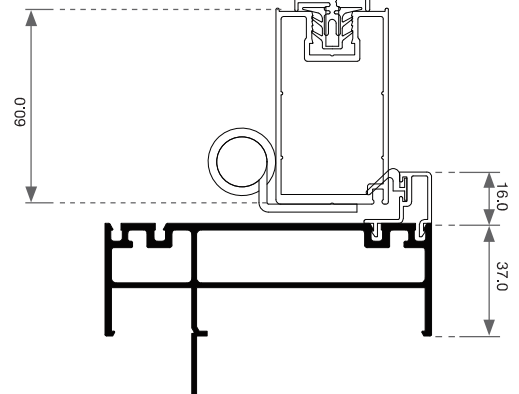
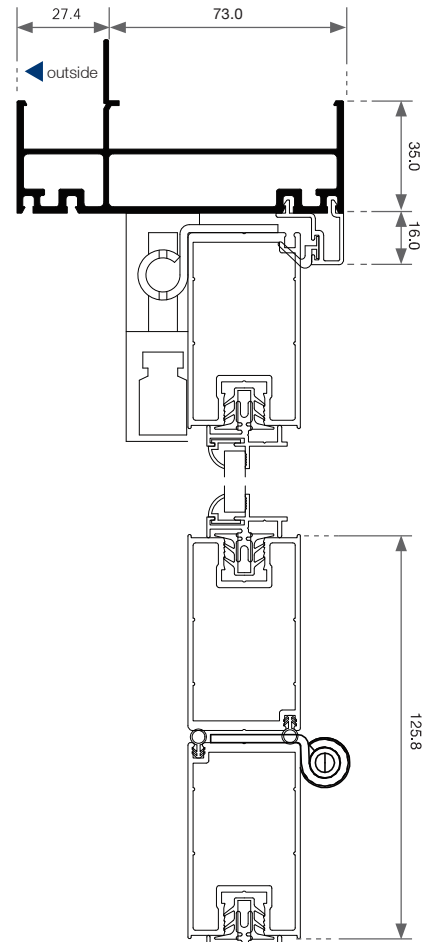
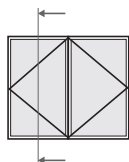


Bifold Door - Cross Sectional Views





Two Panel

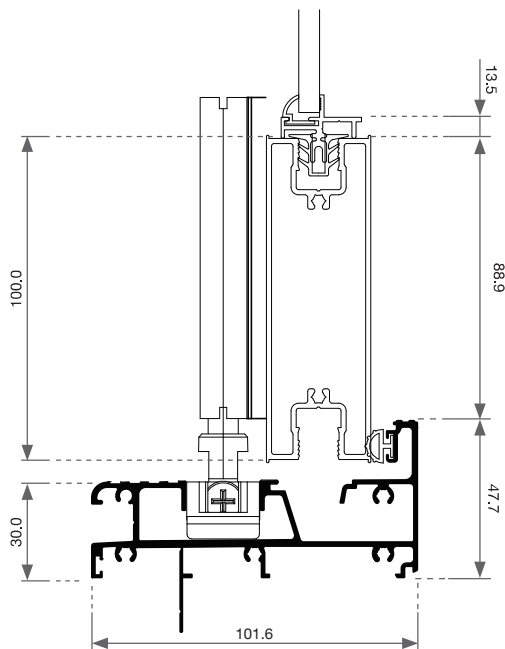

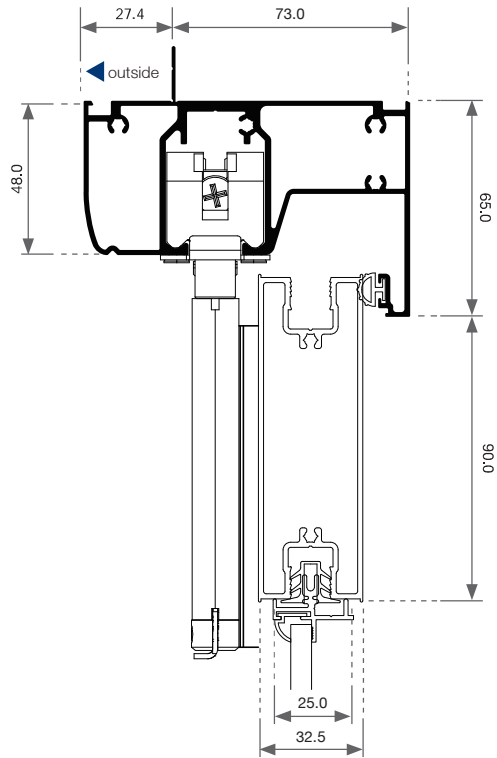

Bifold Door - Cross Sectional Views



Two Panel | Thermashield

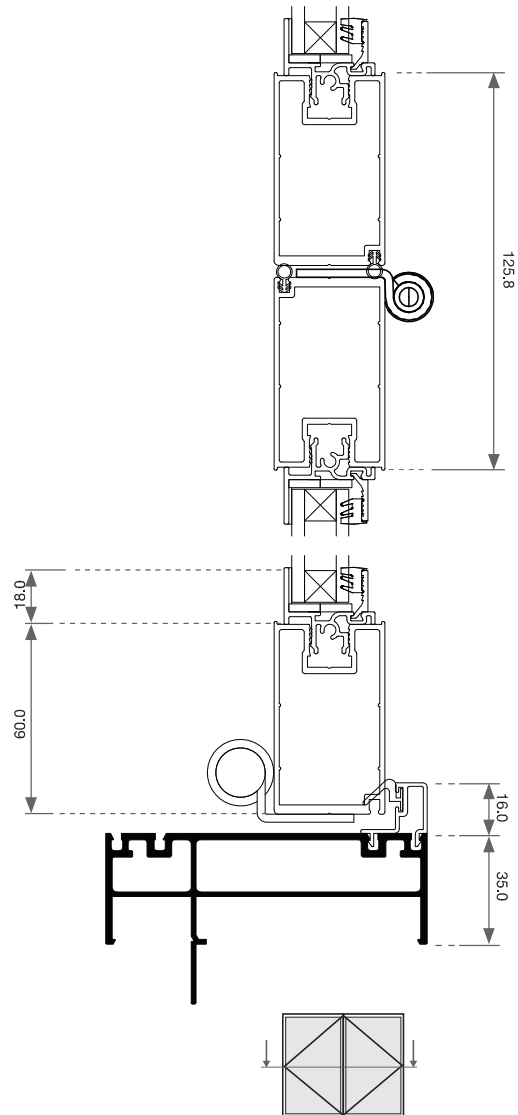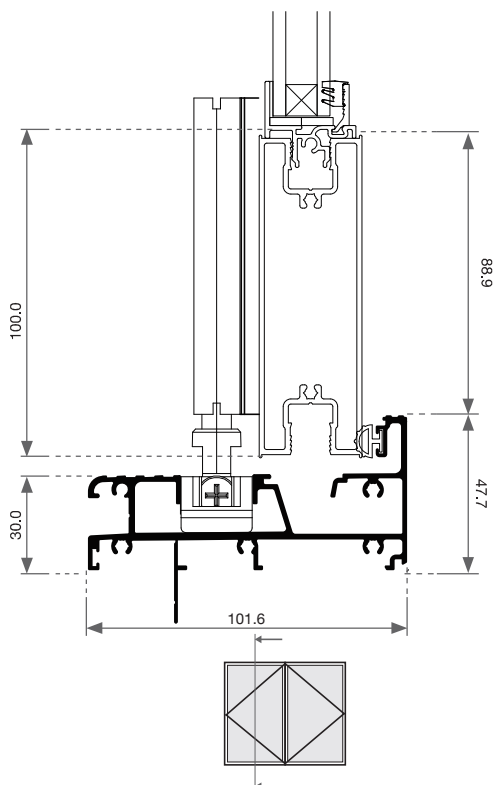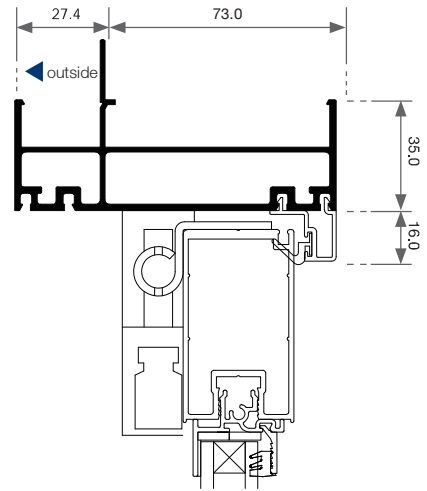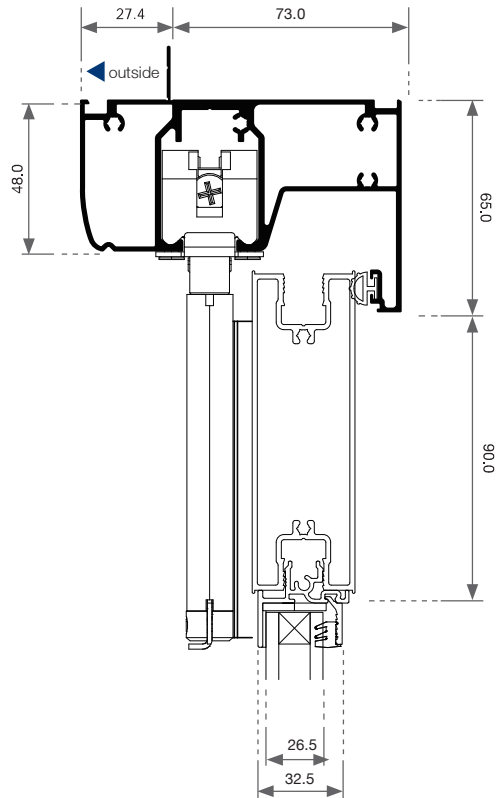

Please note that drawings displayed are not to scale

Bifold Door - Cross Sectional Views

Two Panel | Heavy Duty | Elevation

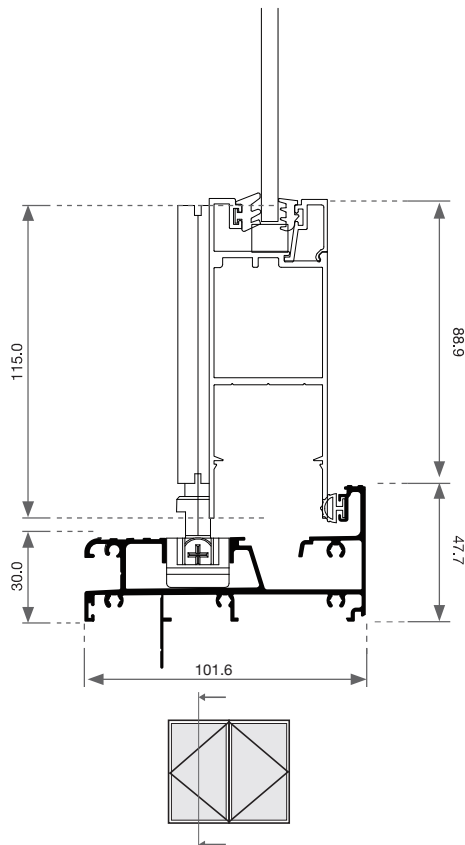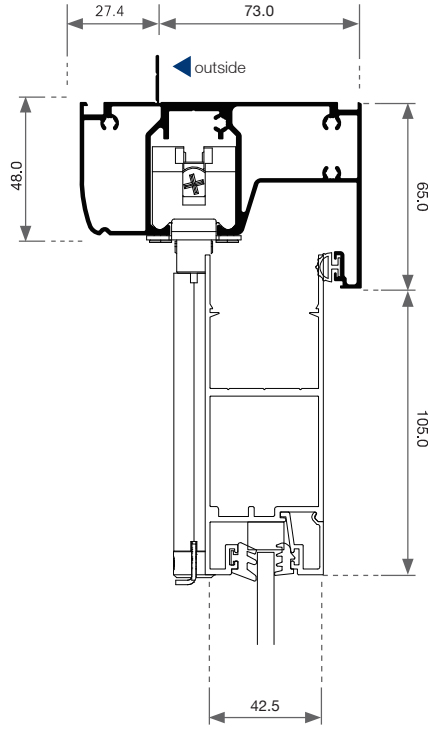


Please note that drawings displayed are not to scale



Bifold Door - Cross Sectional Views

Two Panel | Heavy Duty | Plan

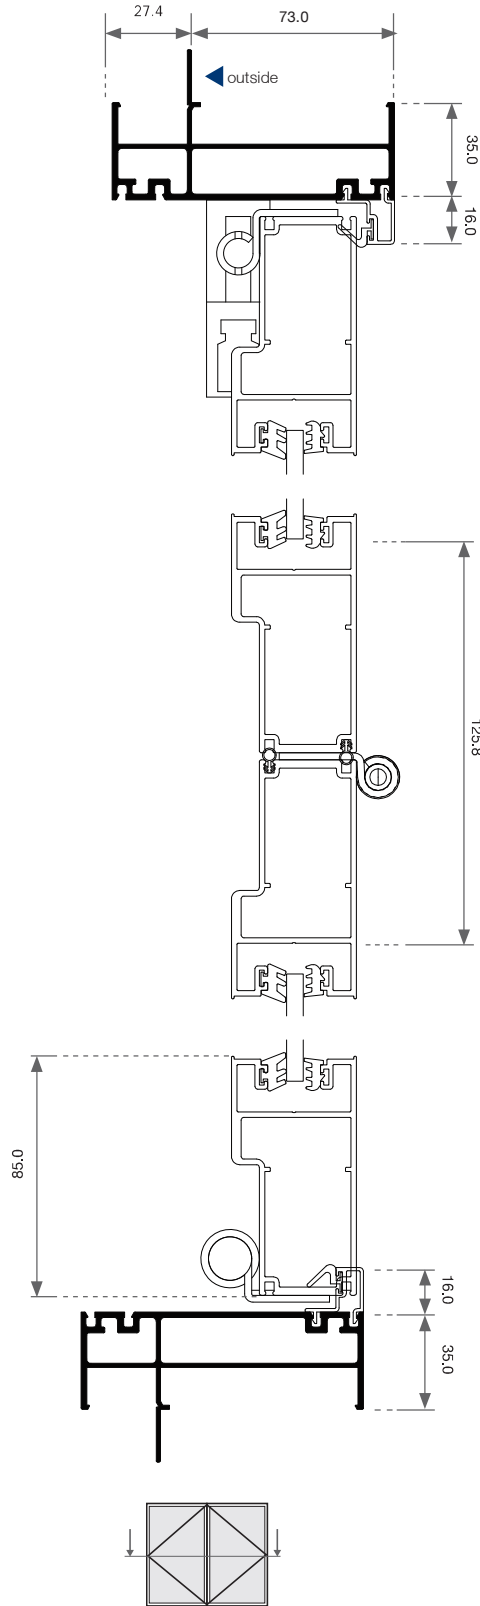

Please note that drawings displayed are not to scale