

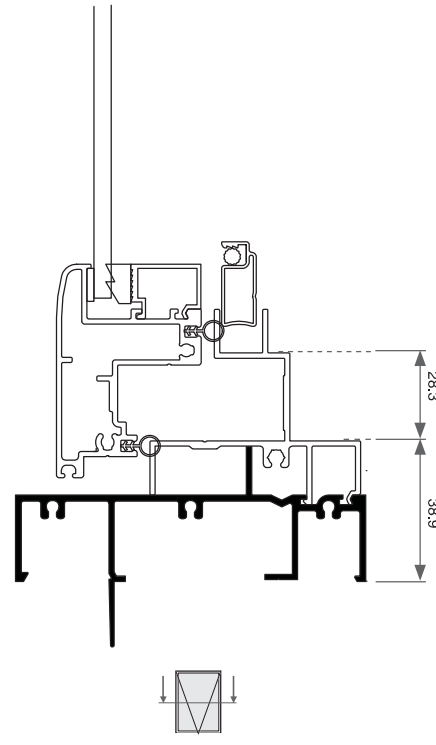
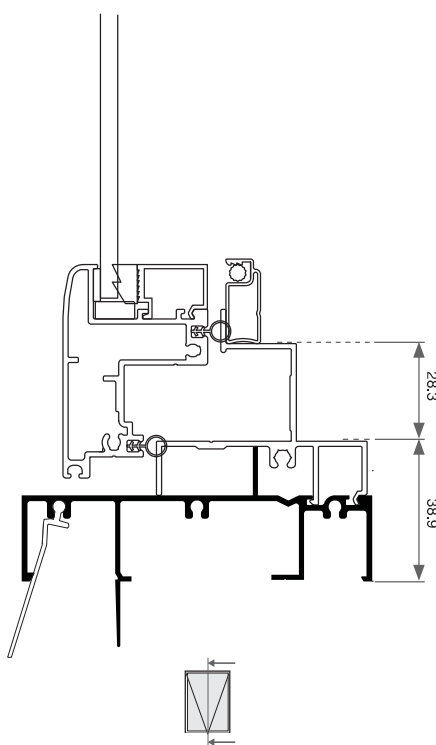


Awning Window - Cross Sectional View


Single Lite

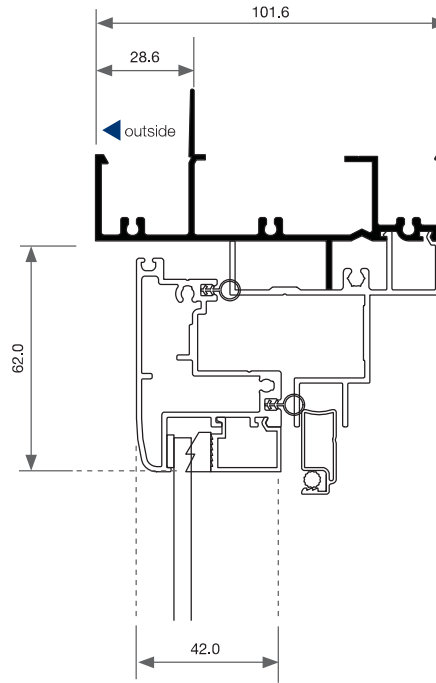

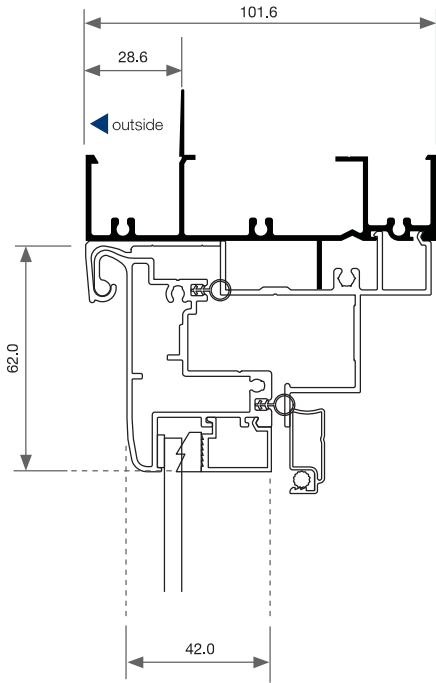

Awning Window - Cross Sectional View


Two Lite | Transom | Elevation

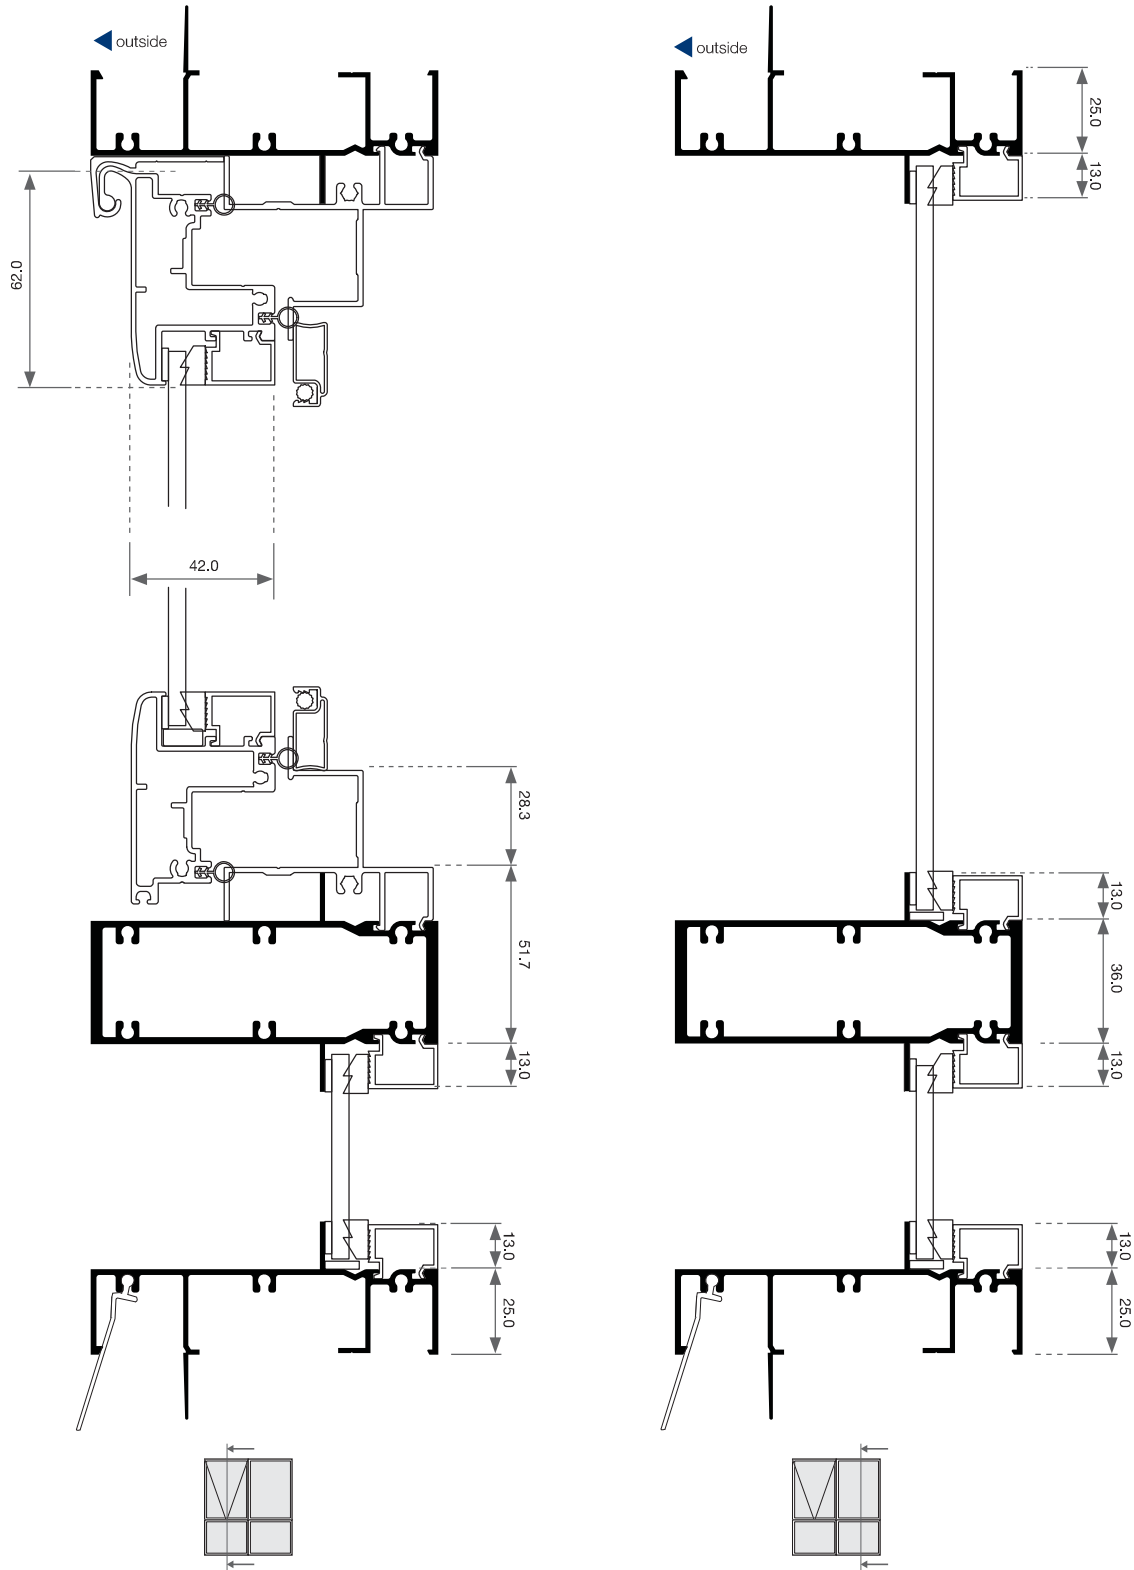

Please note that drawings displayed are not to scale

Awning Window - Cross Sectional View

Two Lite | Transom | Plan






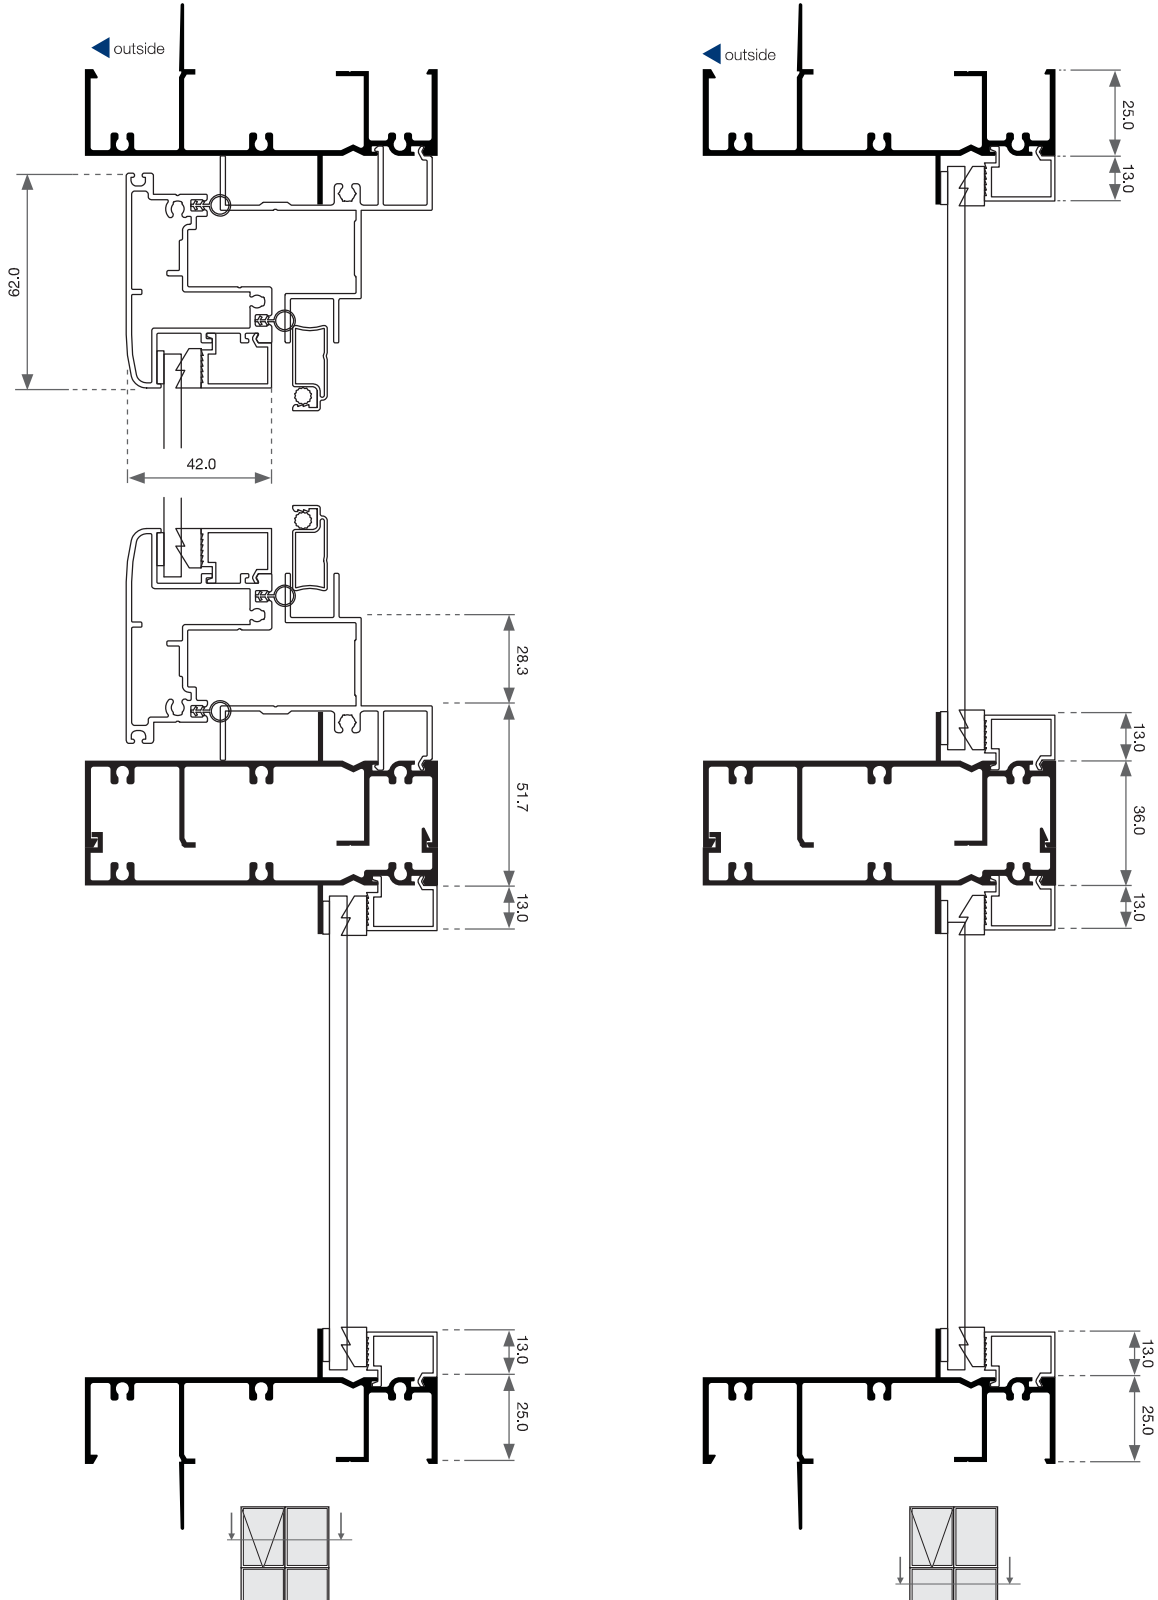


Please note that drawings displayed are not to scale



Awning Window - Cross Sectional View


Two Lite | Transom | Double Glazed

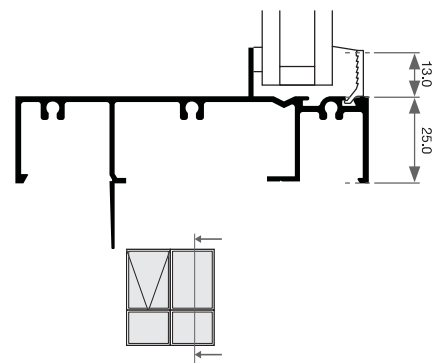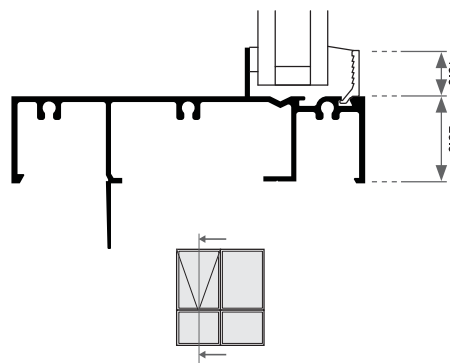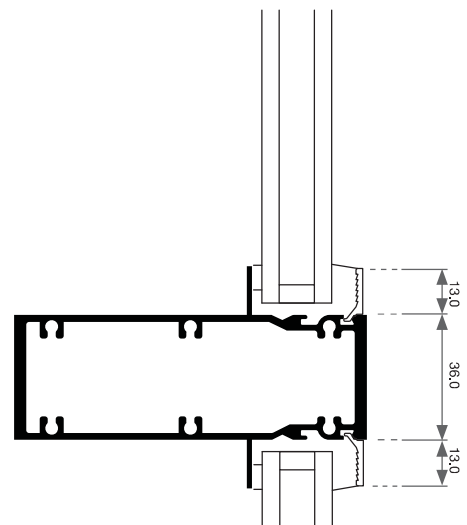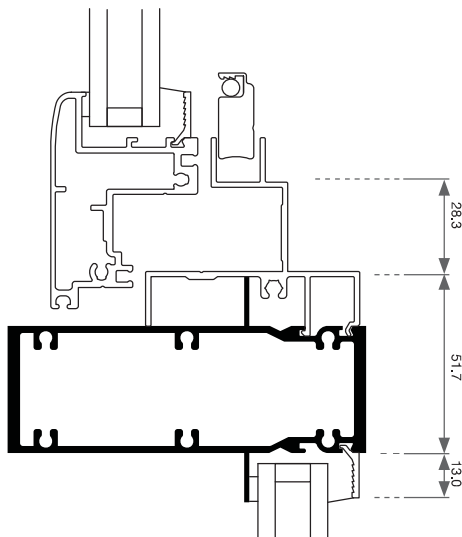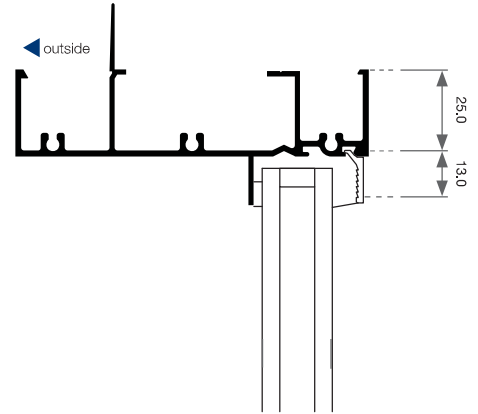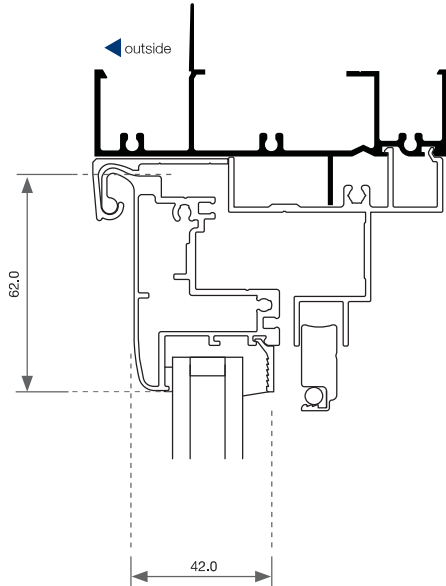

Please note that drawings displayed are not to scale

Awning Window - Cross Sectional View



Two Lite | Transom | Double Glazed

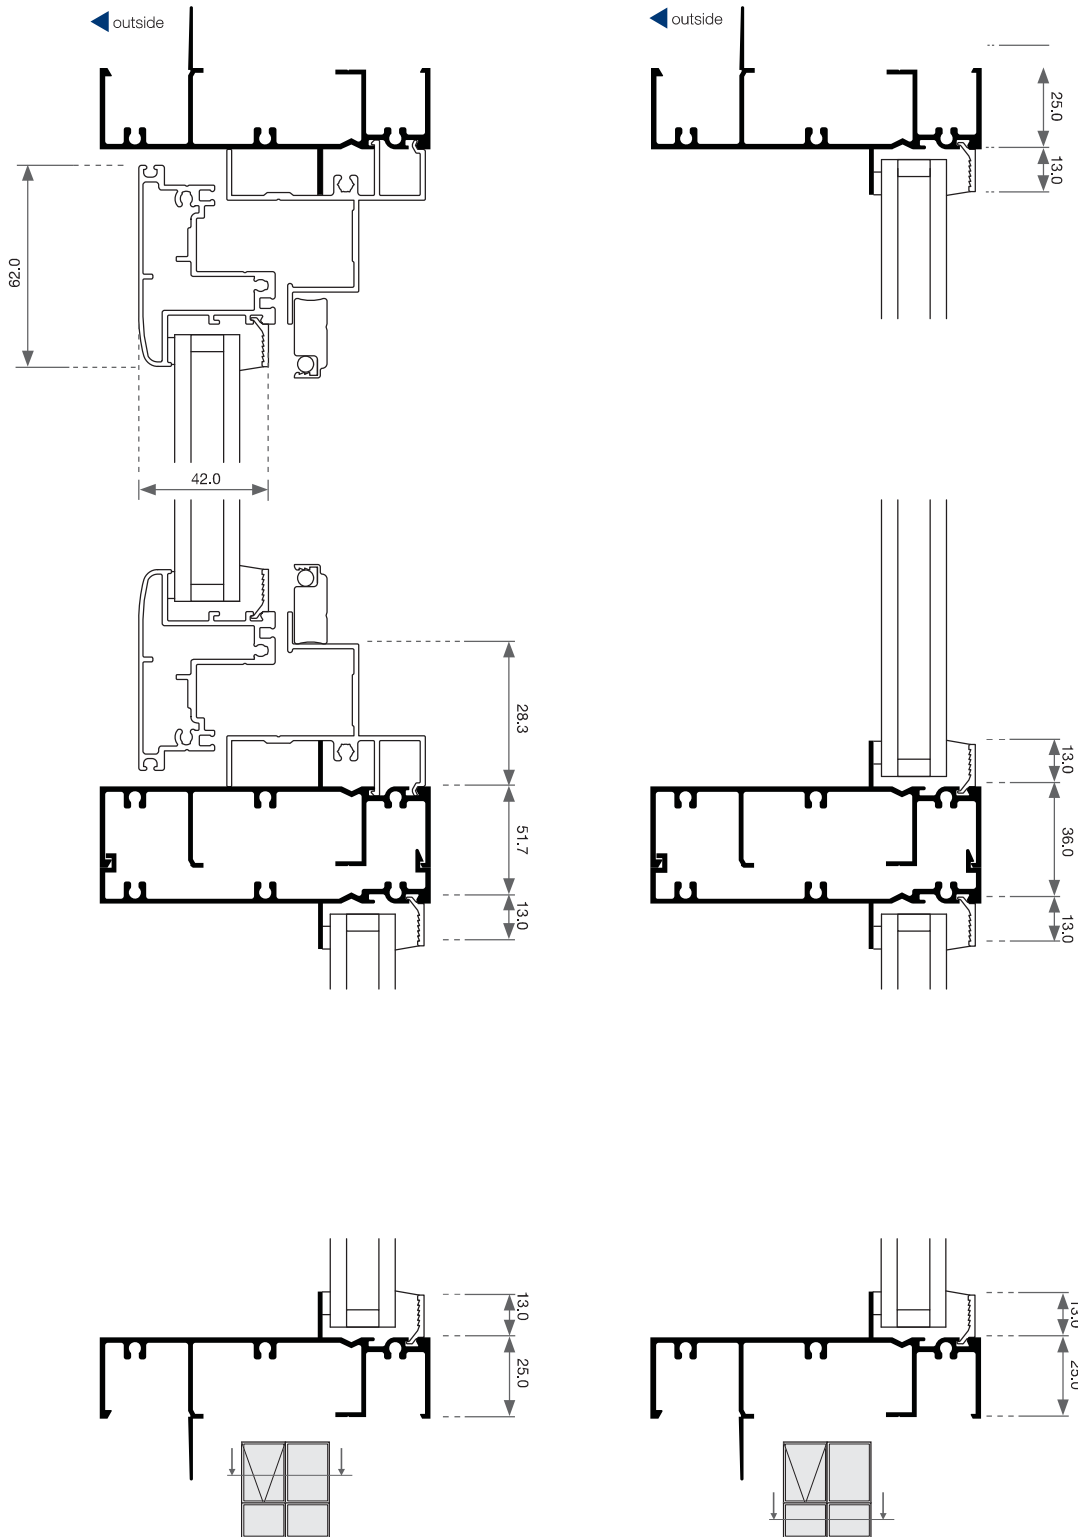



Awning Window - Cross Sectional View

Ovolo

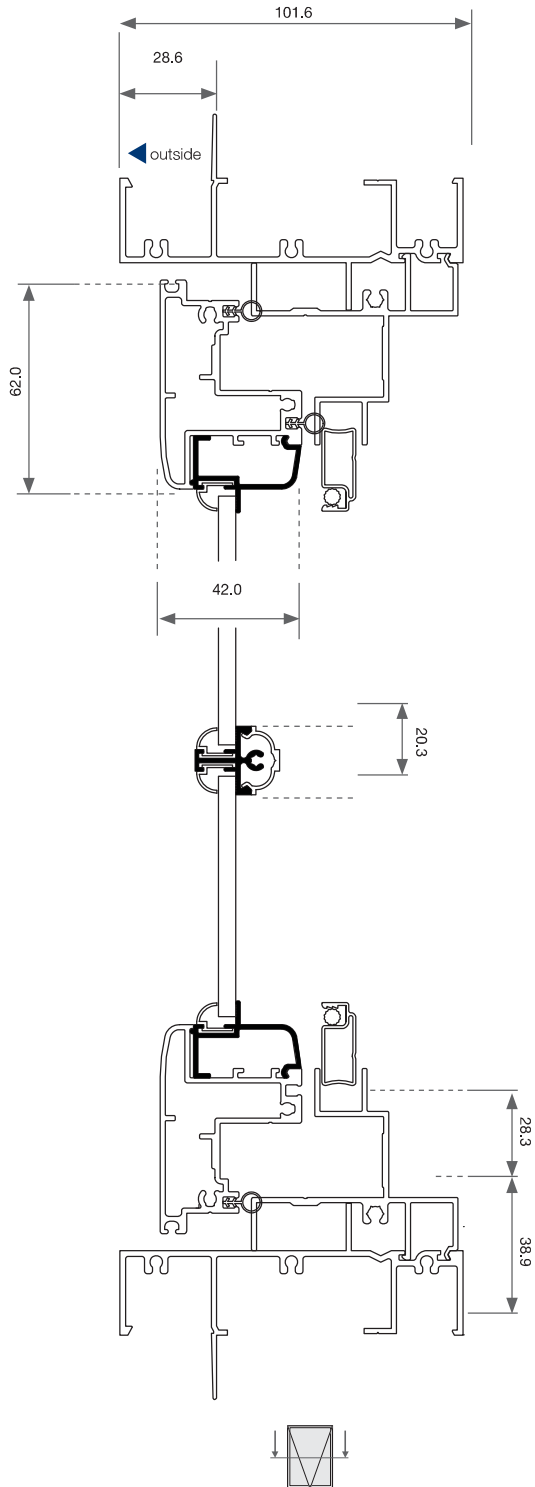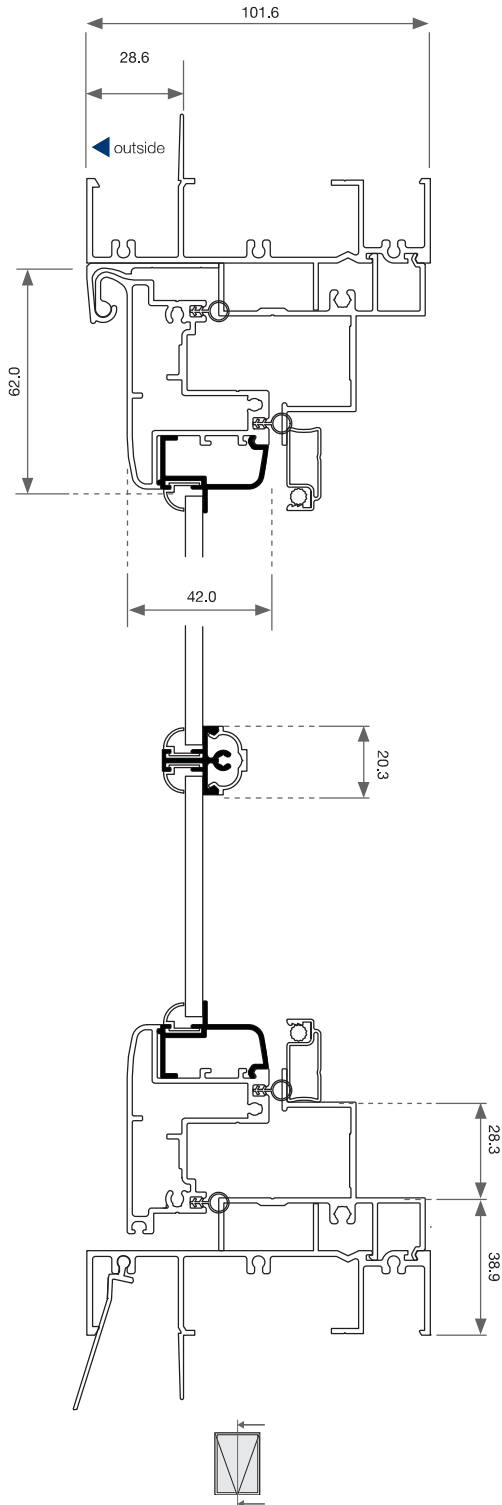

Please note that drawings displayed are not to scale