


Bifold Window - Cross Sectional View

Two Lite

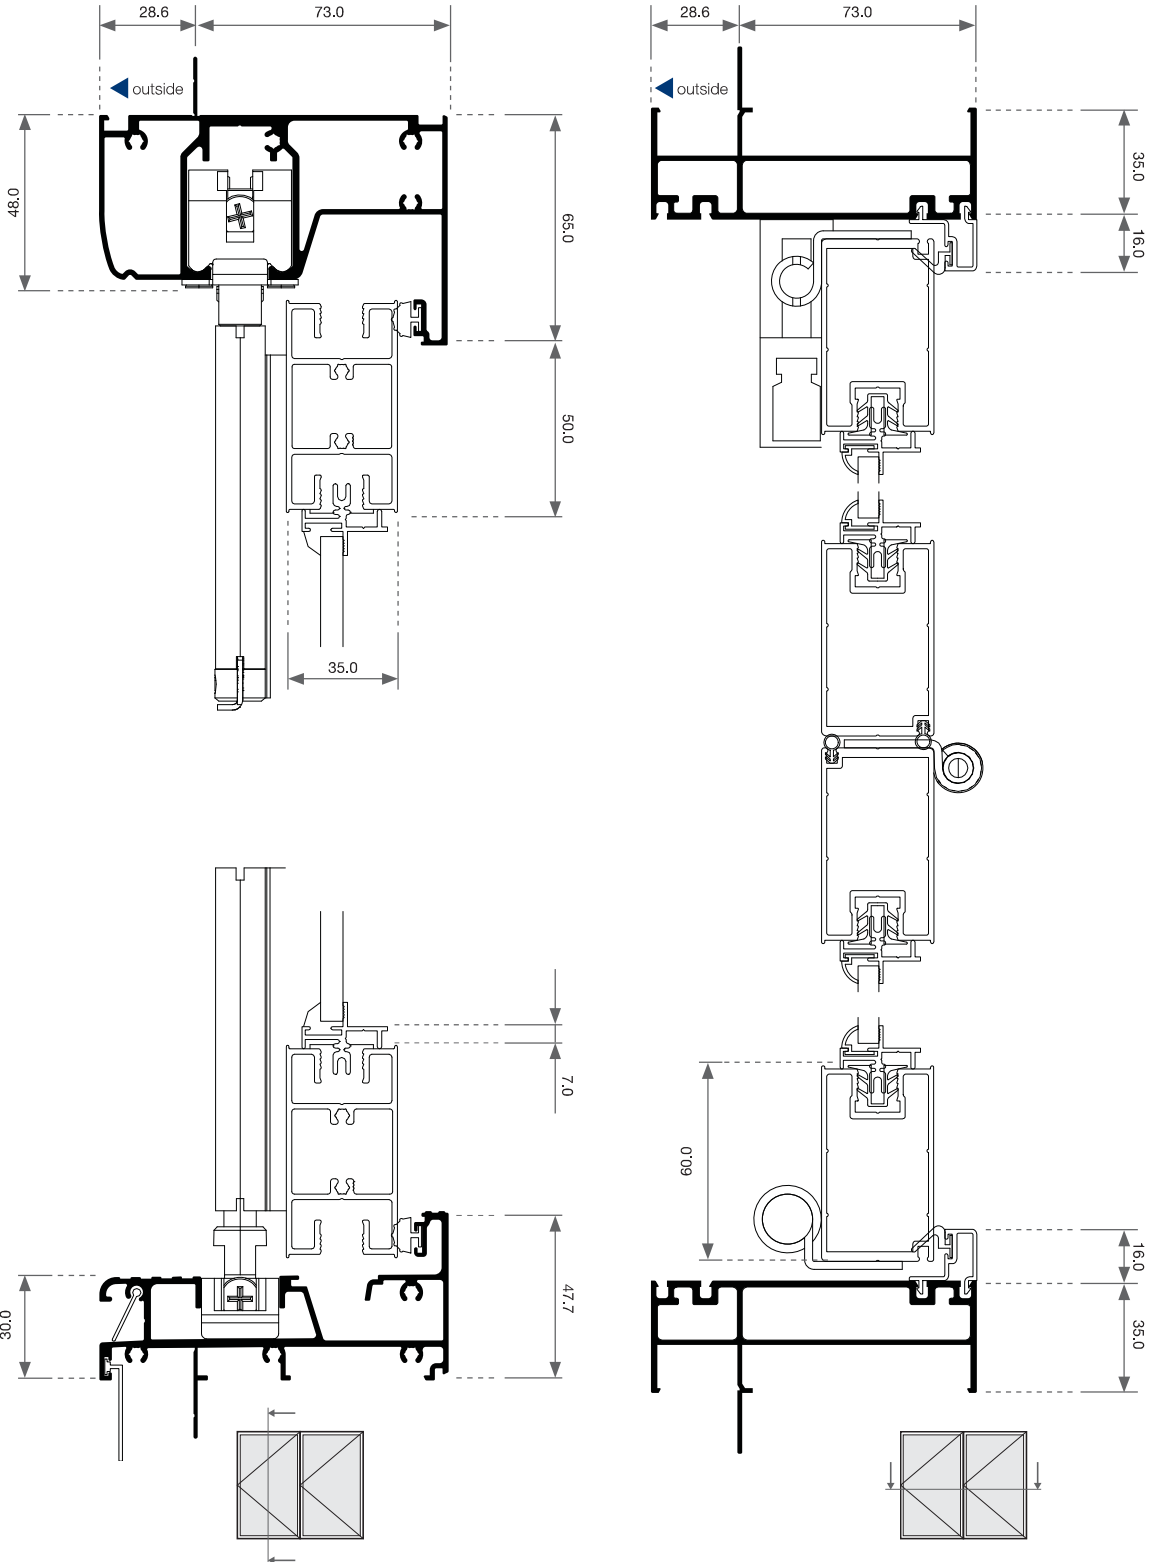


Please note that drawings displayed are not to scale



Bifold Window - Cross Sectional View

Two Lite | Double Glazed

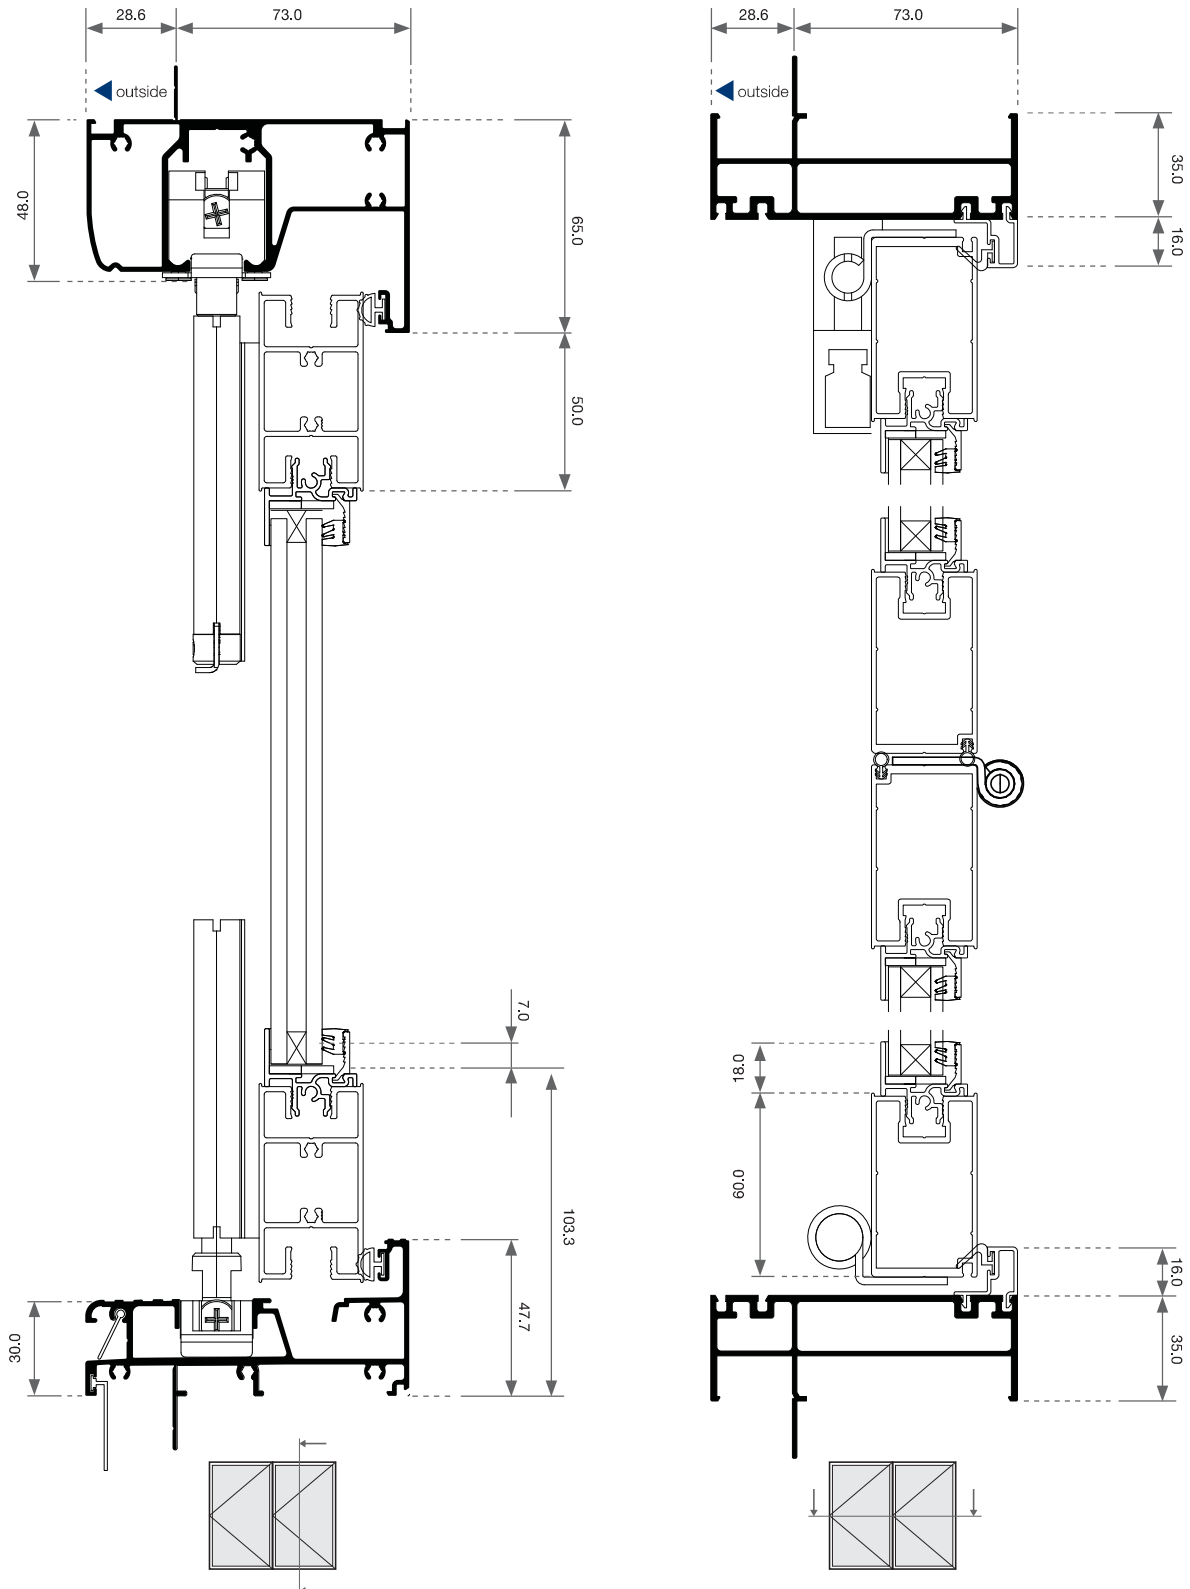

Please note that drawings displayed are not to scale