

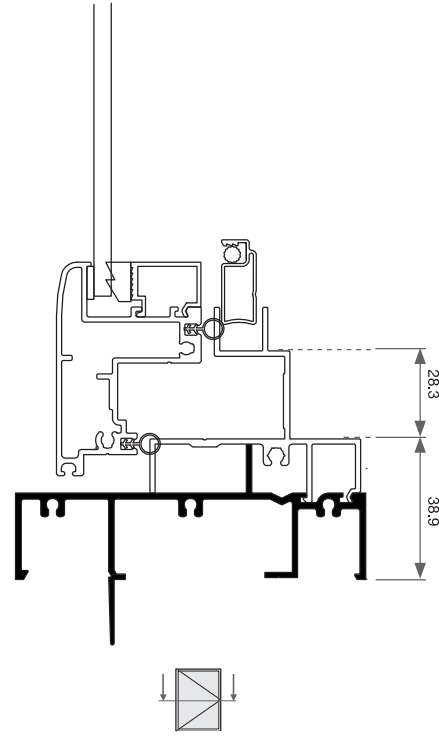
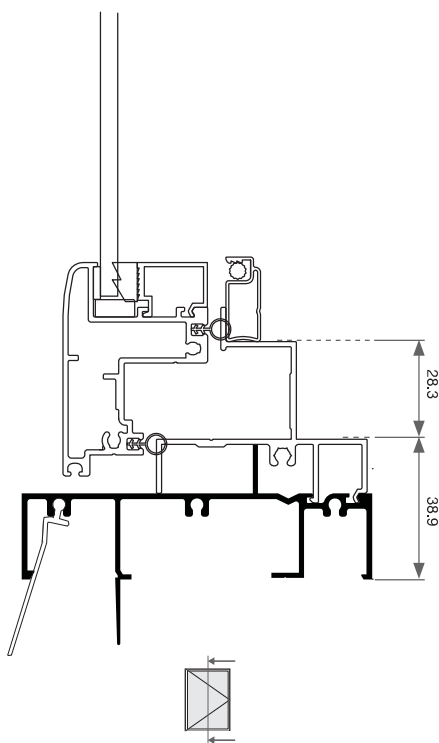


Casement Window - Cross Sectional View


Single Lite

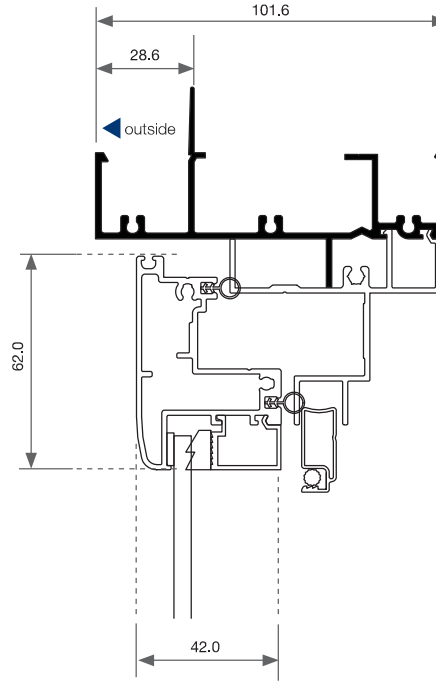

Casement Window - Cross Sectional View

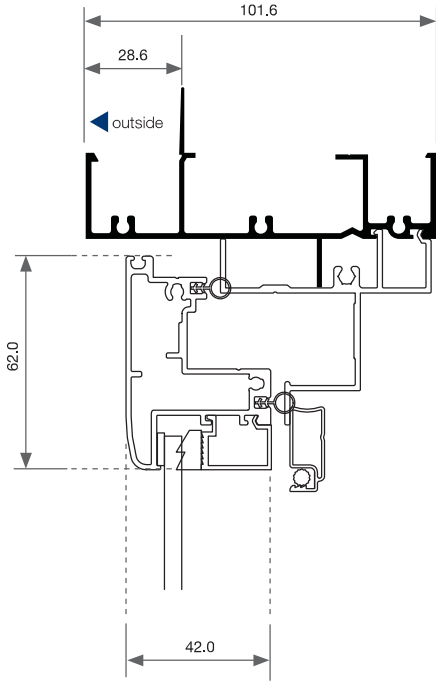


Two Lite | Transom | Elevation

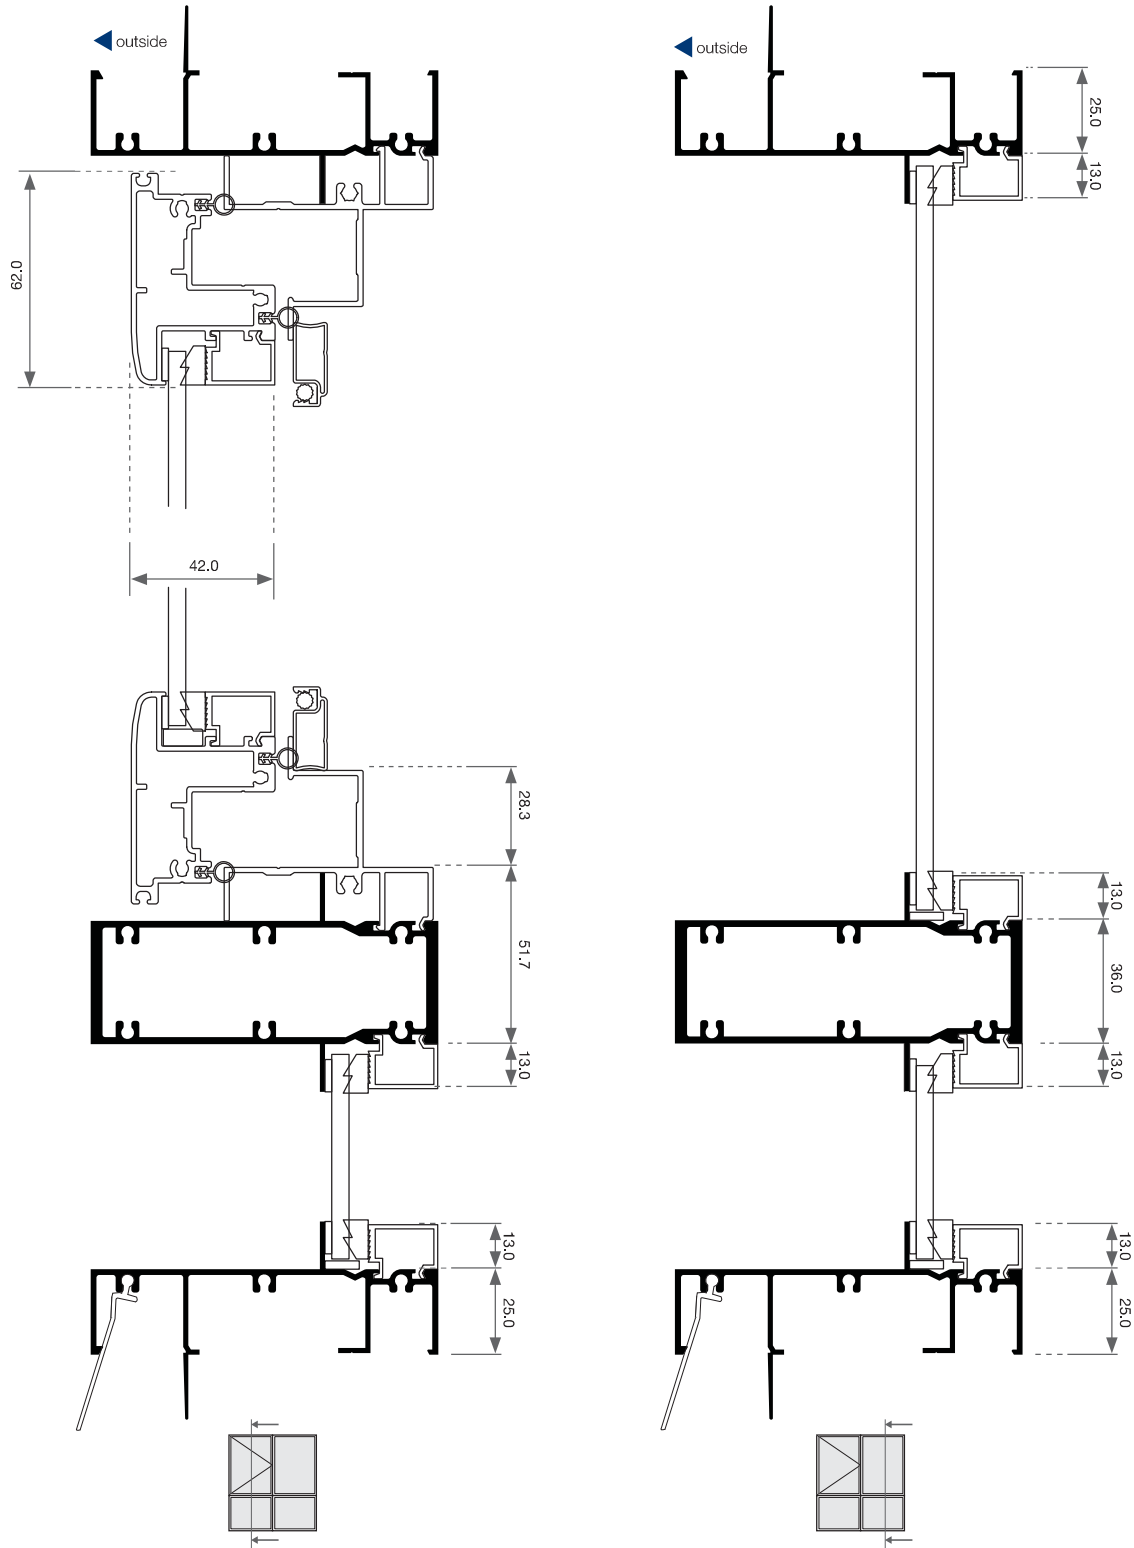

Please note that drawings displayed are not to scale

Casement Window - Cross Sectional View







Two Lite | Transom | Plan

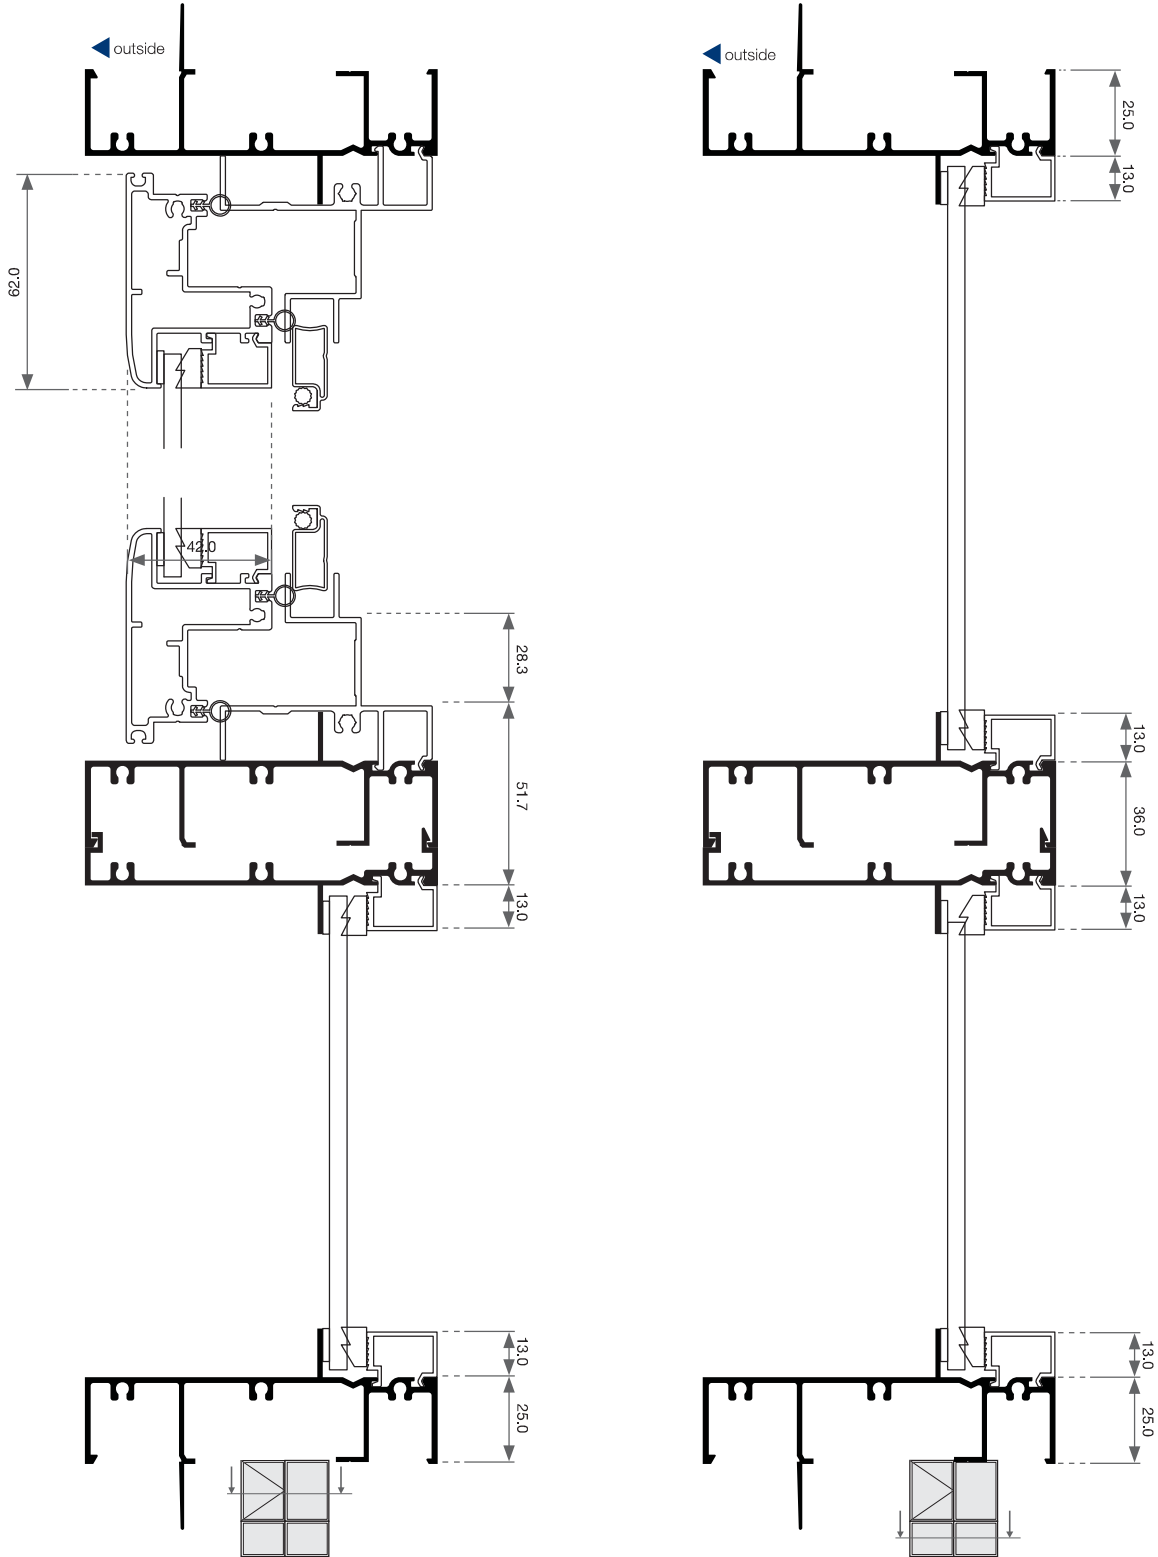



Casement Window - Cross Sectional View


Two Lite | Transom | Double Glazed | Elevation

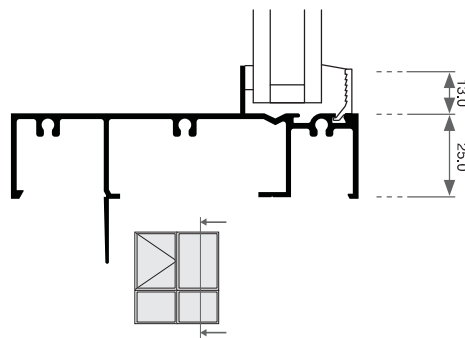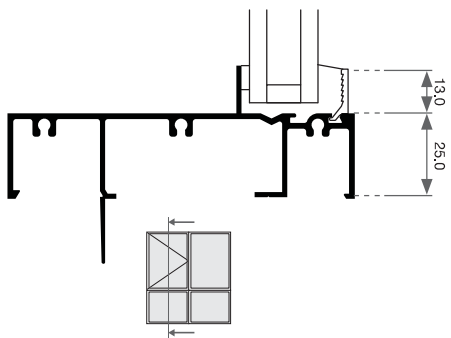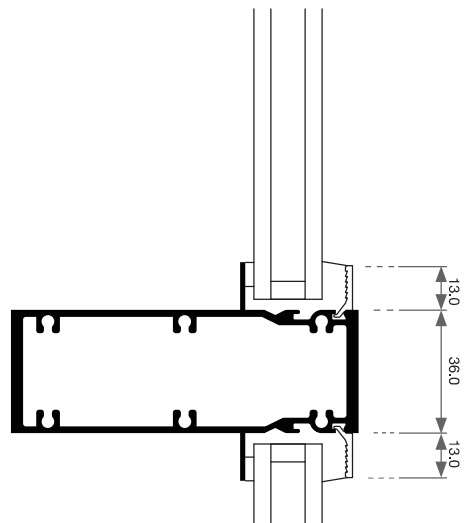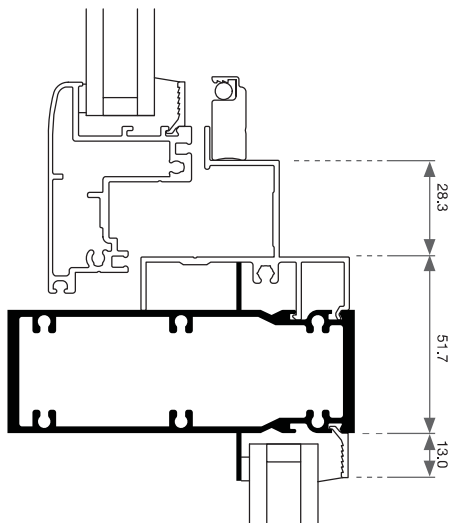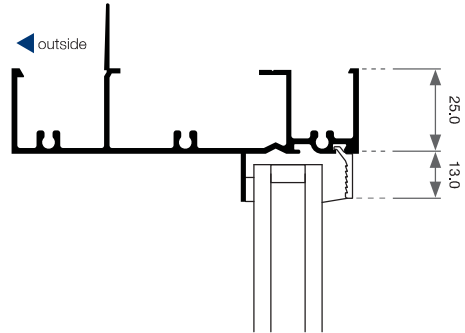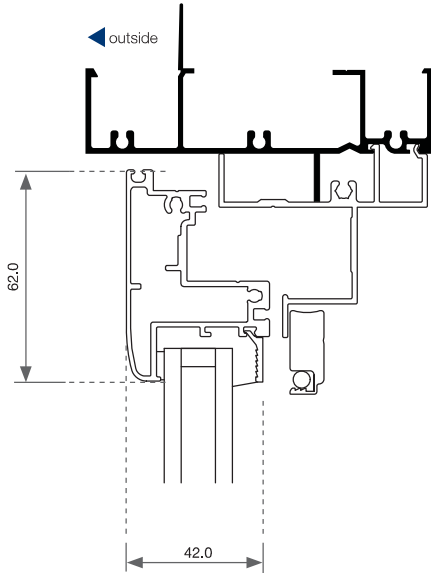

Please note that drawings displayed are not to scale

Casement Window - Cross Sectional View


Two Lite | Transom | Double Glazed | Plan

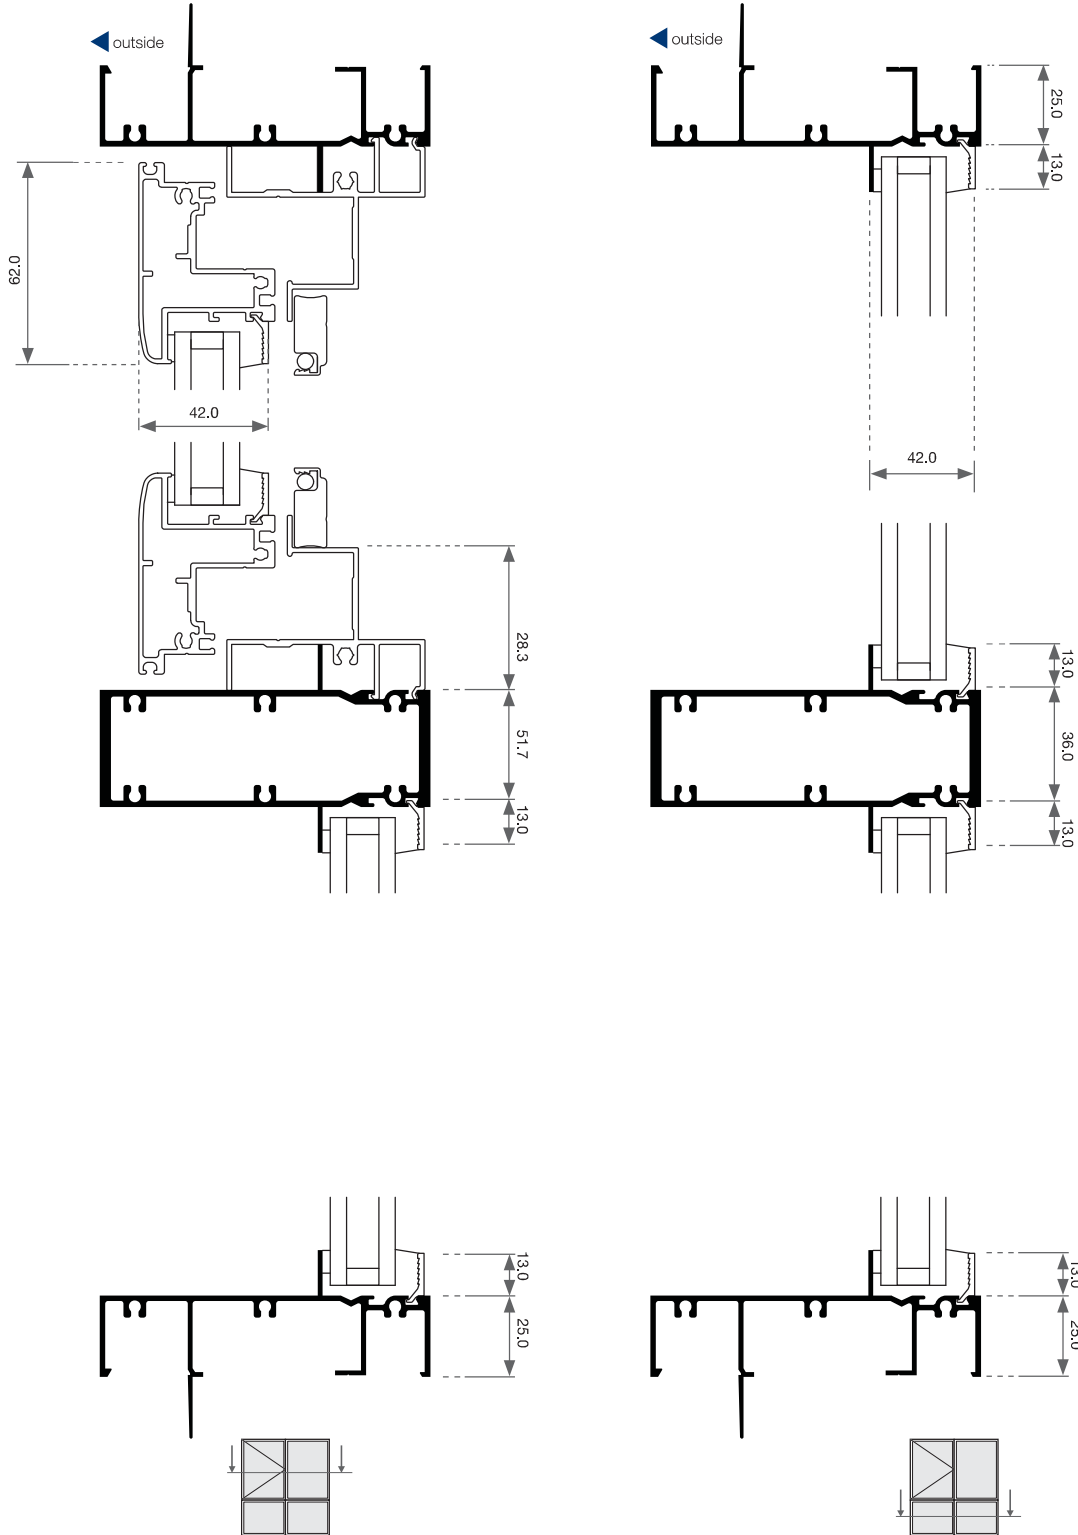

Casement Window - Cross Sectional View



Ovolo

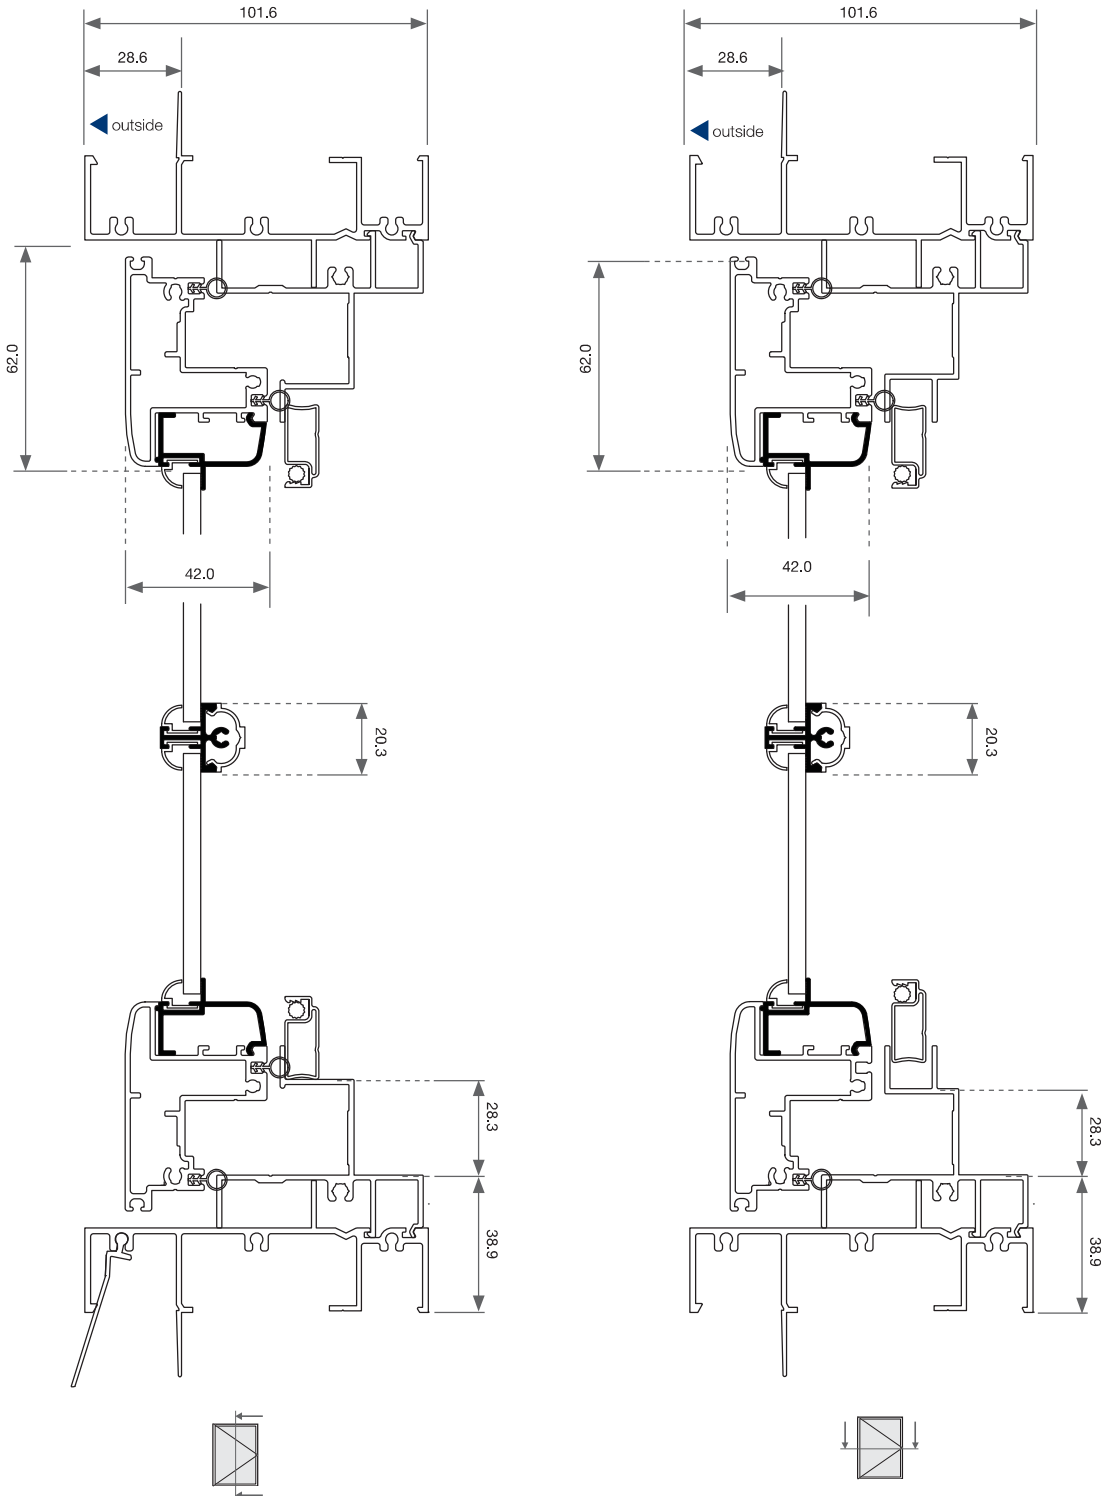

Please note that drawings displayed are not to scale