


Louvre Window - Cross Sectional View



Two Lite | Blades | Elevation

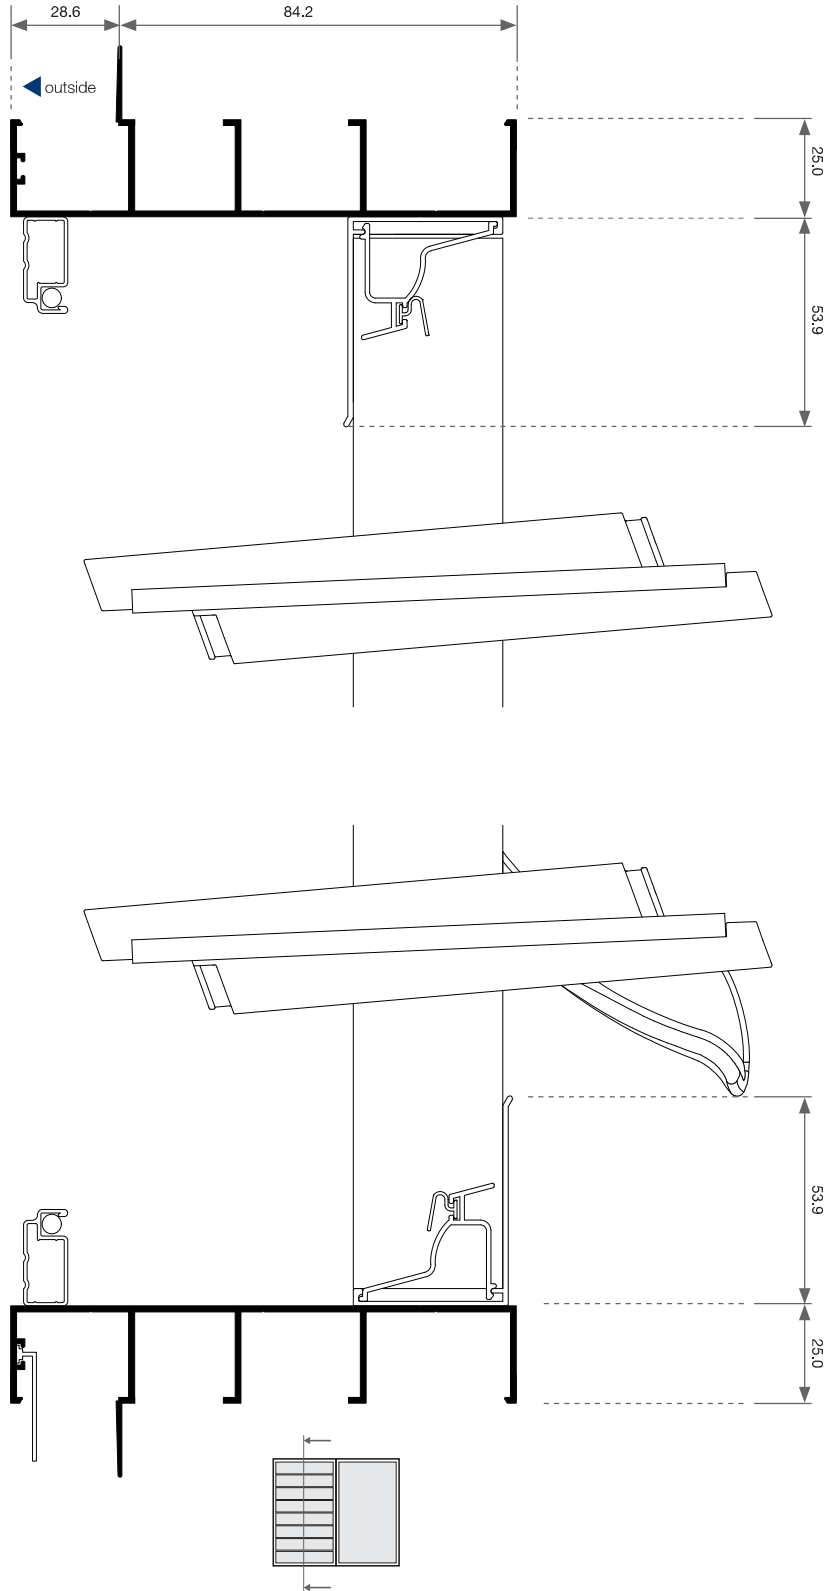



Louvre Window - Cross Sectional View

Two Lite | Fixed Lite | Elevation

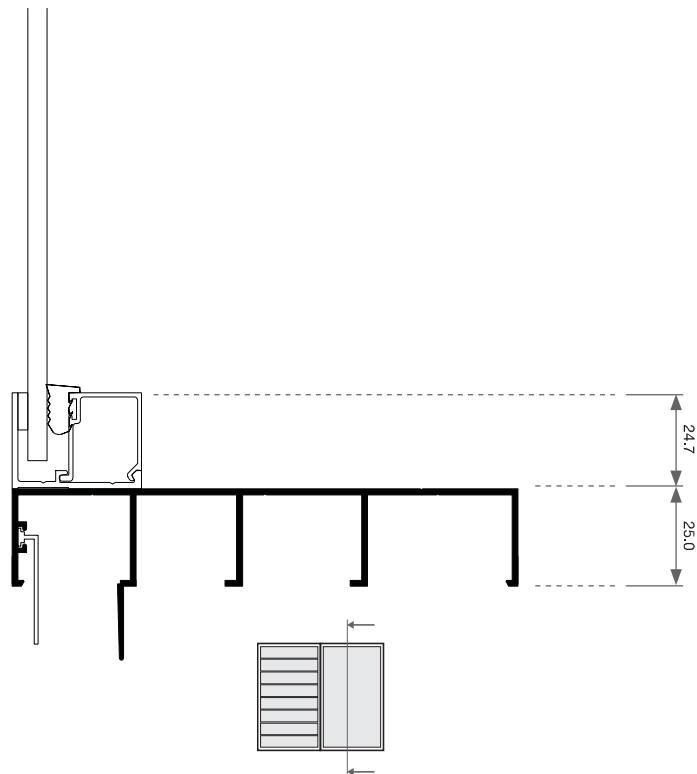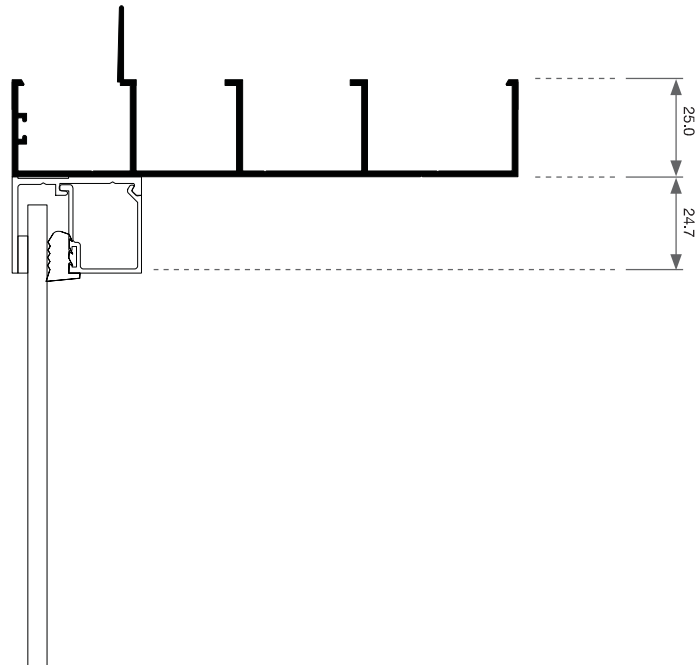

Please note that drawings displayed are not to scale

Louvre Window - Cross Sectional View

Two Lite | Plan

