

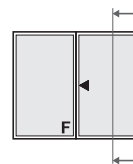
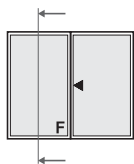
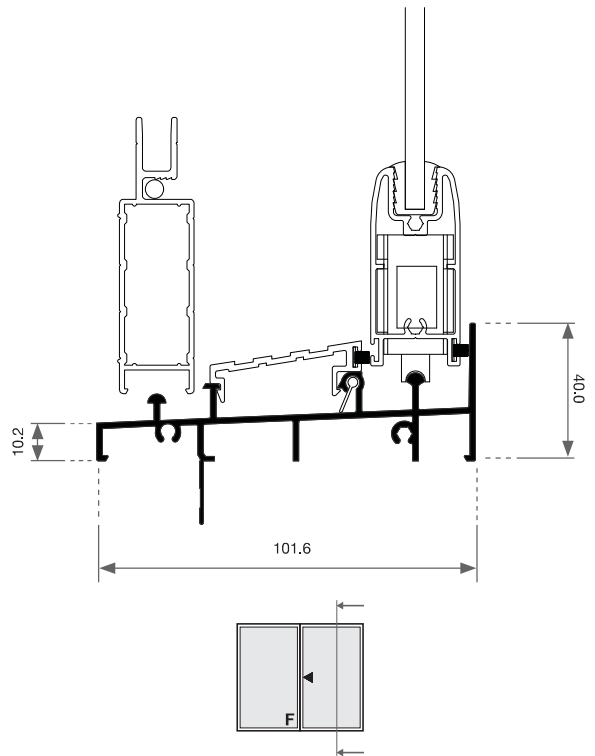
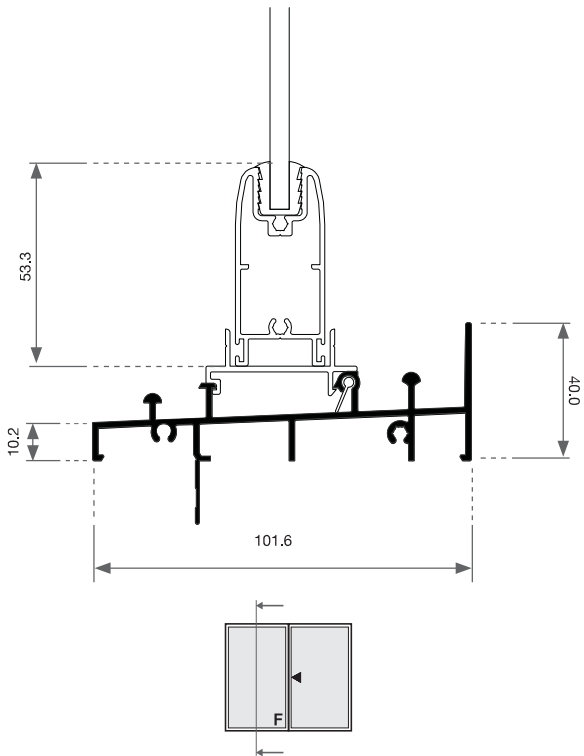


Sliding Door - Cross Sectional View





Two Panel | FX

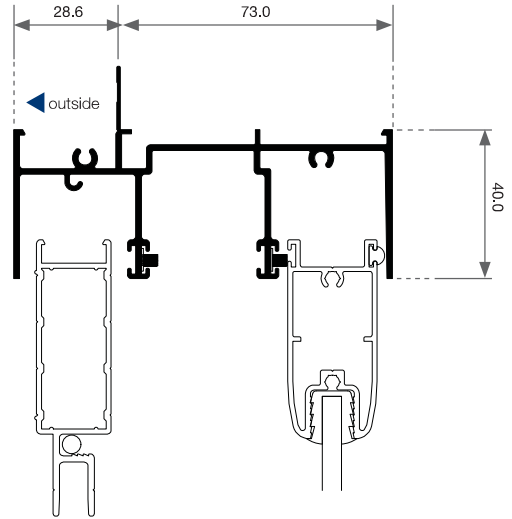

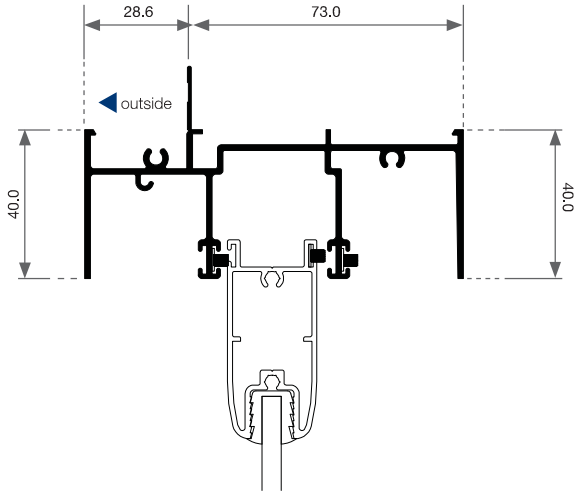

Sliding Door - Cross Sectional View





Two Panel | FX

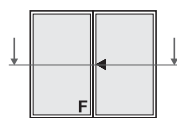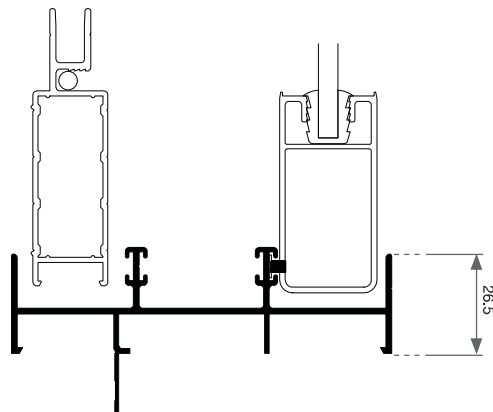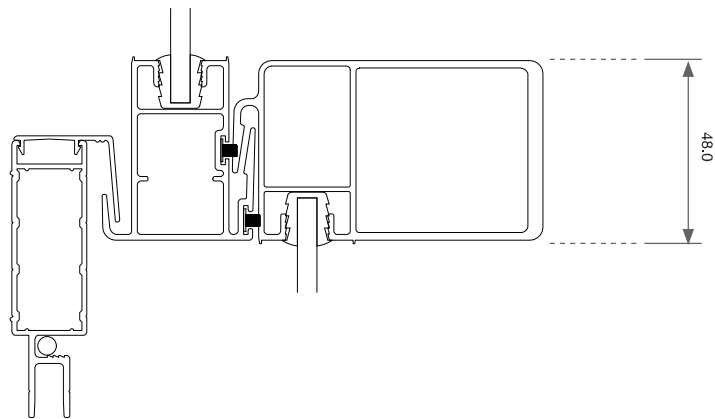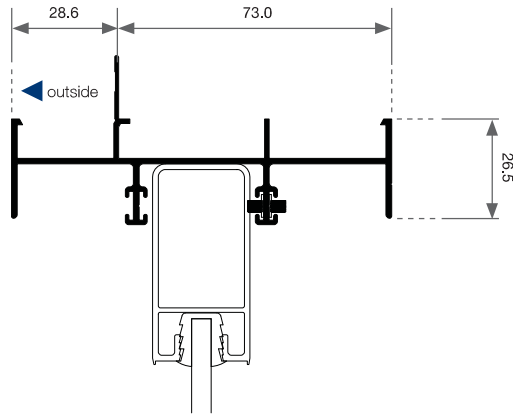

Please note that drawings displayed are not to scale

Sliding Door - Cross Sectional View

Two Panel | FX | Double Glazed

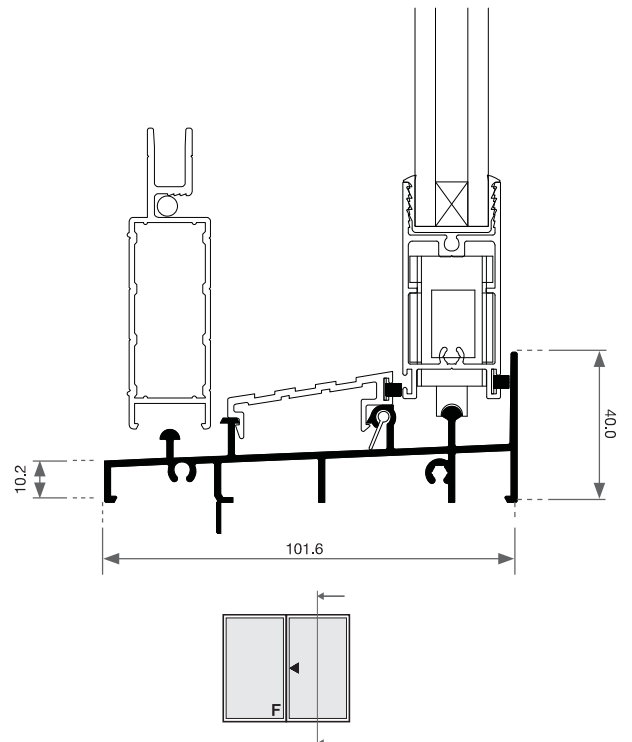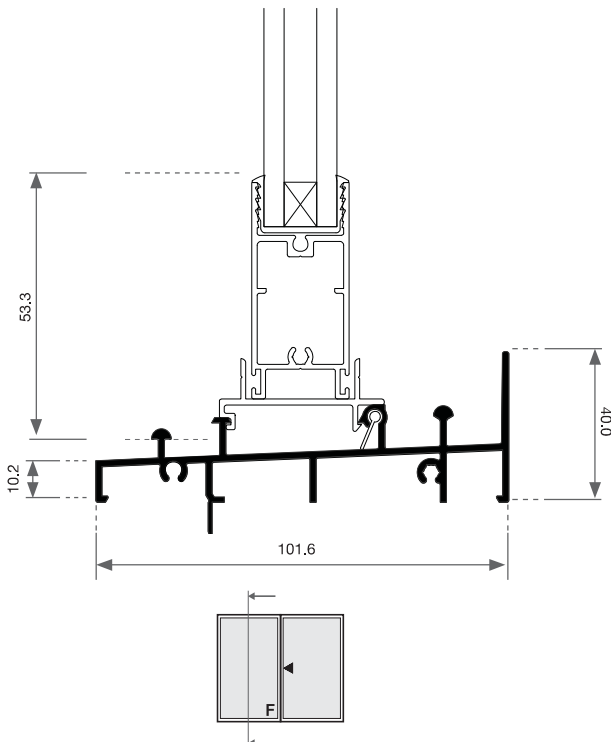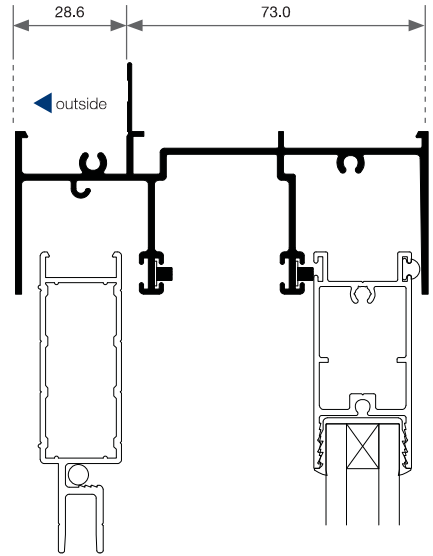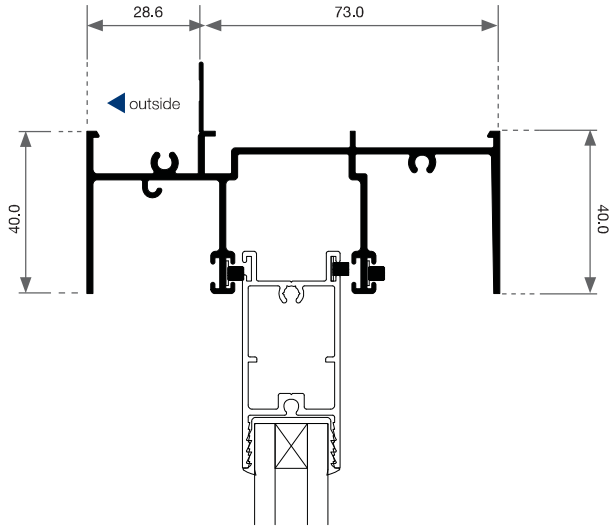


Please note that drawings displayed are not to scale

Sliding Door - Cross Sectional View









Two Panel | FX | Double Glazed

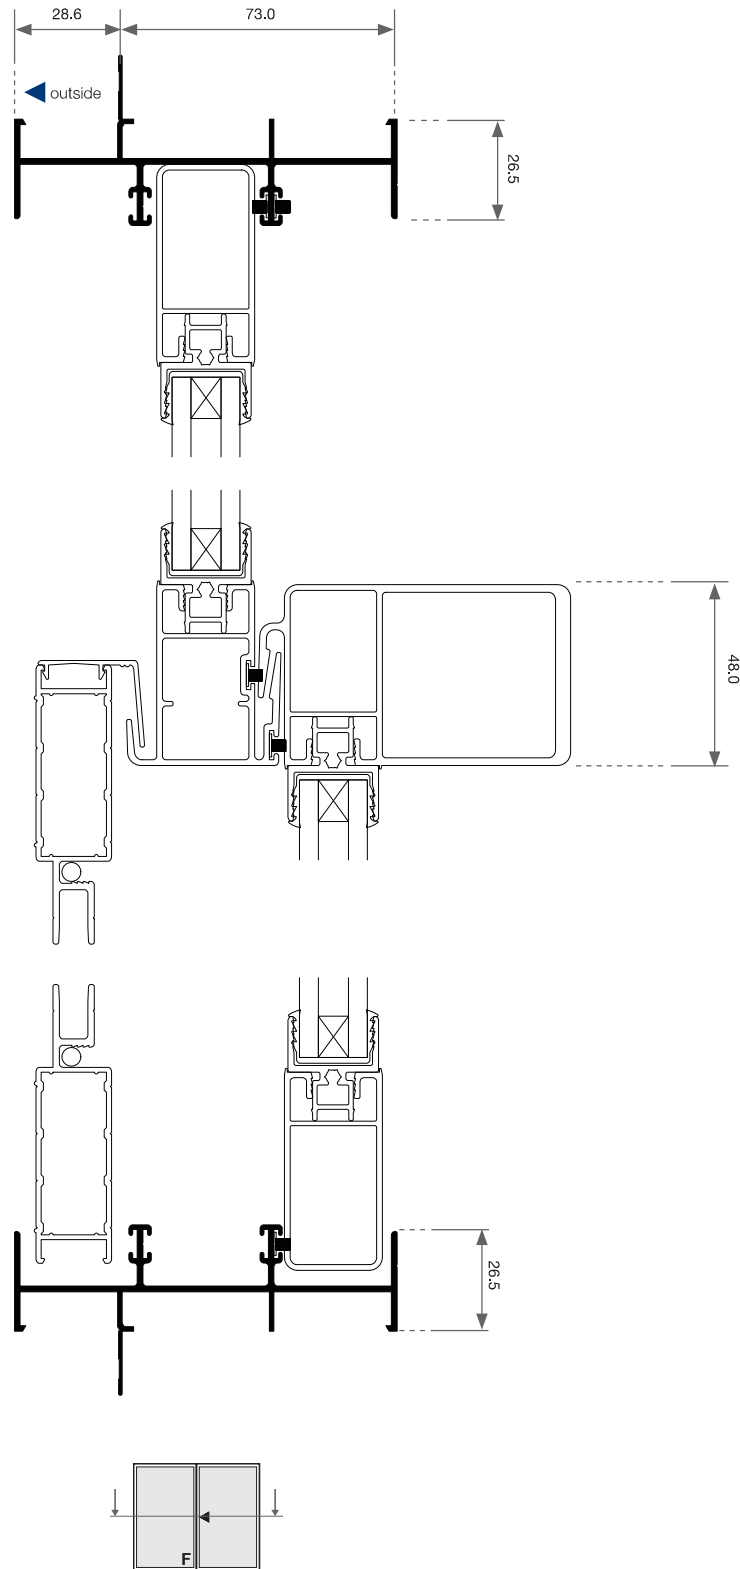

Please note that drawings displayed are not to scale

Sliding Door - Cross Sectional View


Three Panel | FXF

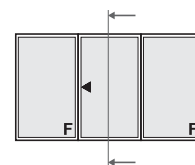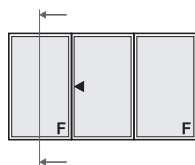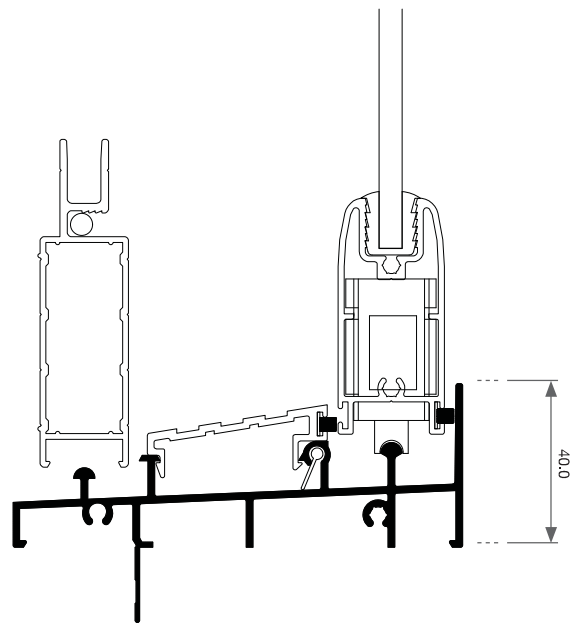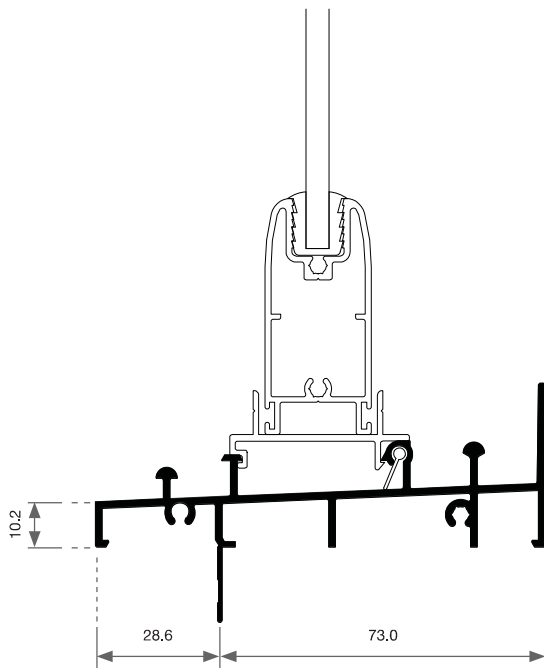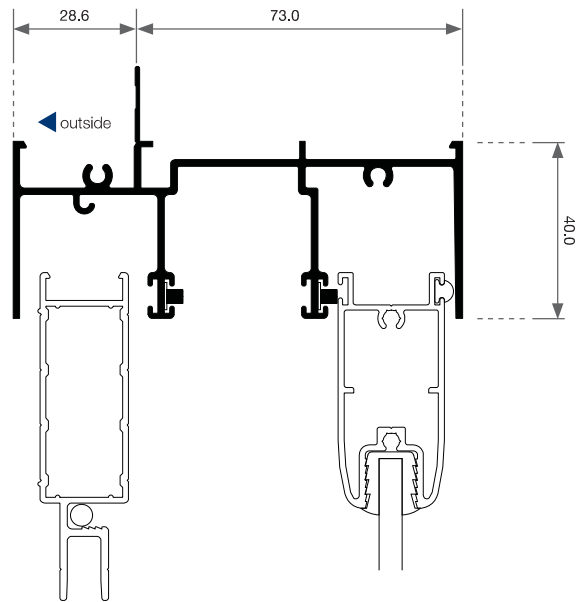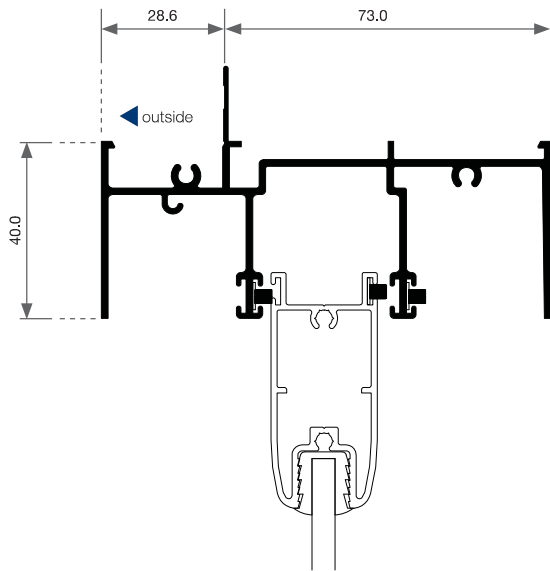

Sliding Door - Cross Sectional View




Three Panel | FXF

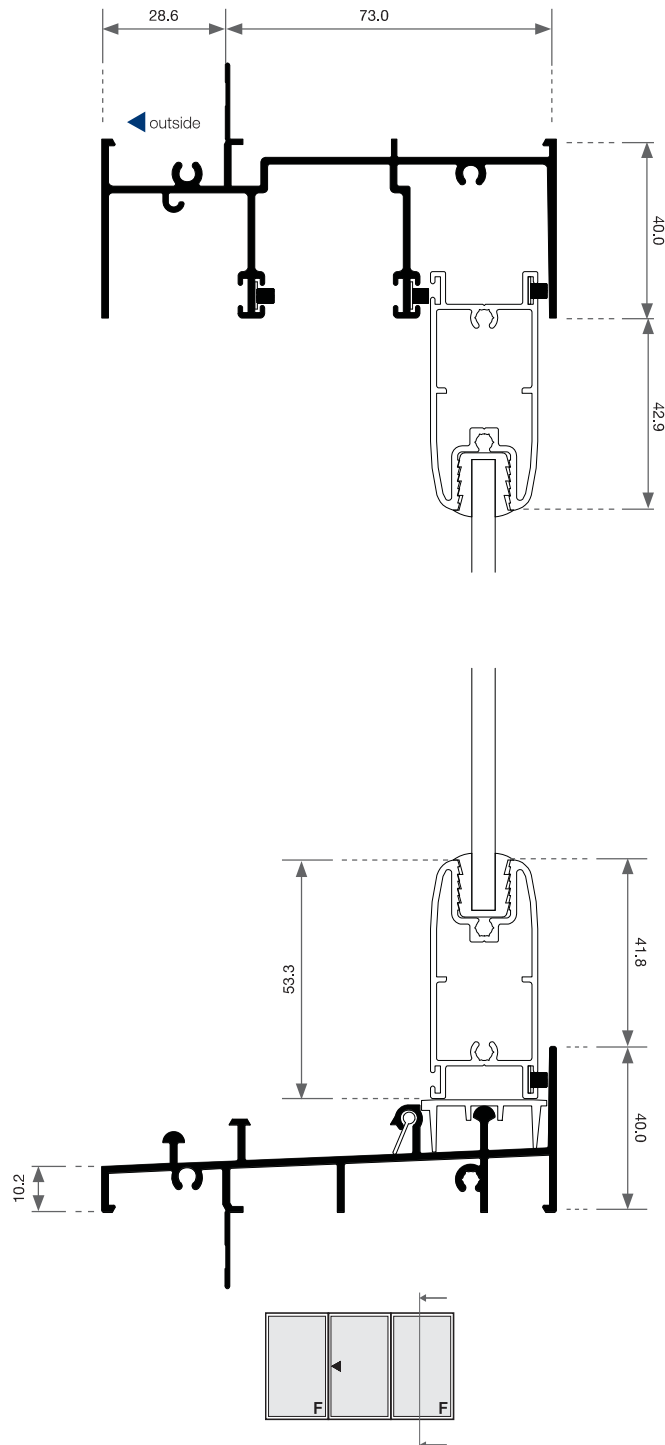

Please note that drawings displayed are not to scale

Sliding Door - Cross Sectional View







Three Panel | FXF

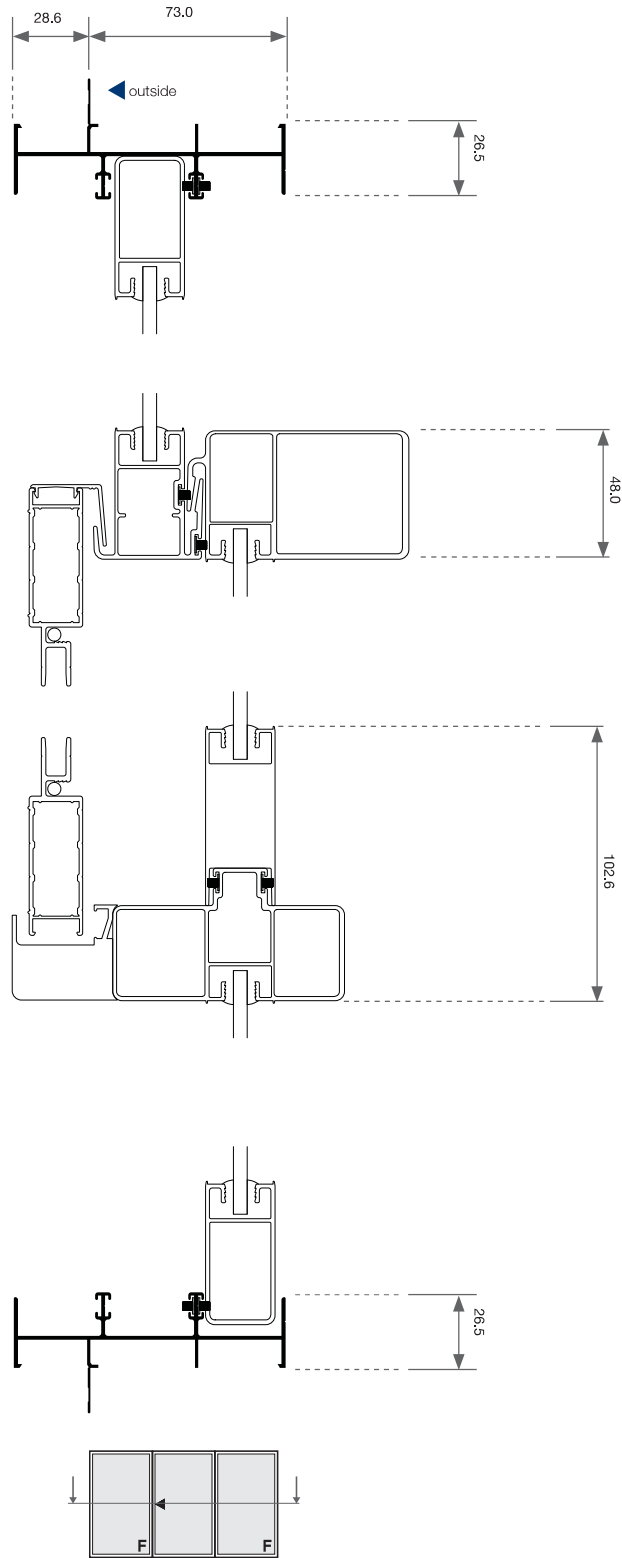



Sliding Door - Cross Sectional View

Four Panel | FXXF

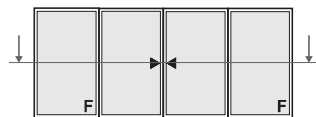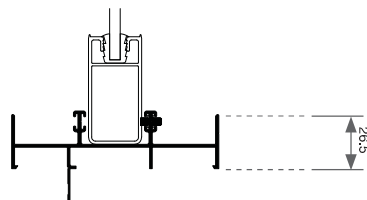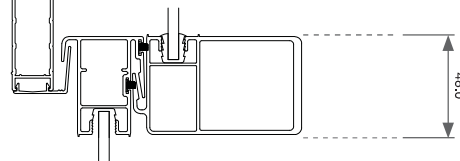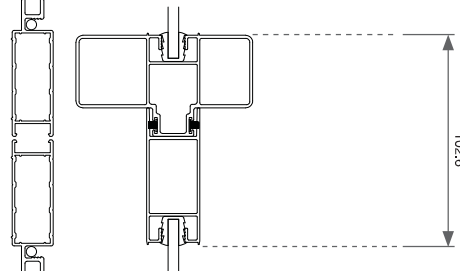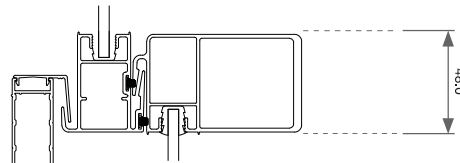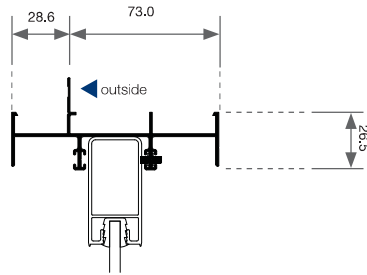

Please note that drawings displayed are not to scale