
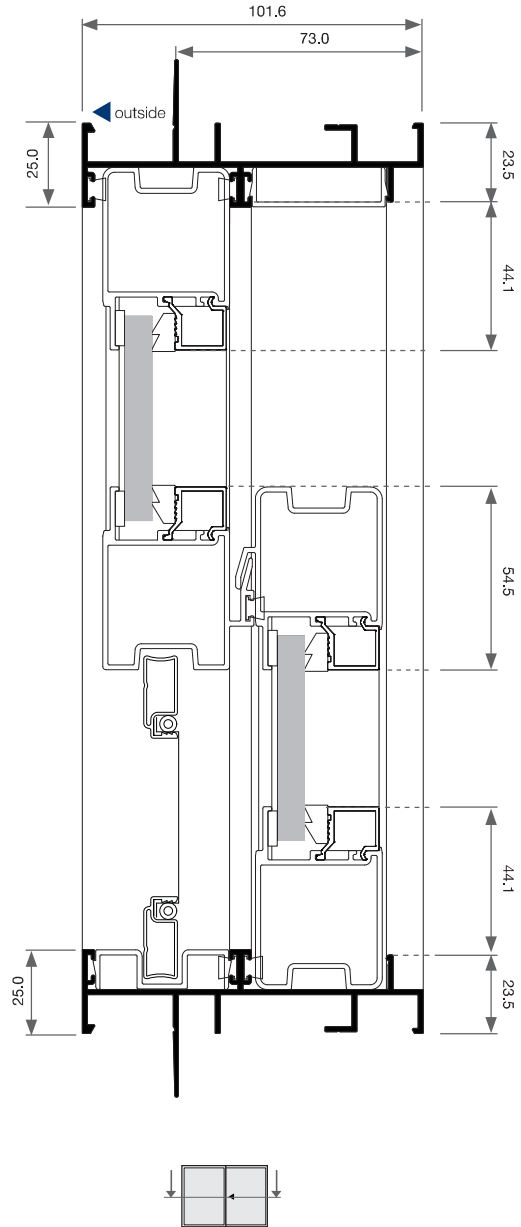



Sliding Window - Cross Sectional View

Two Lite

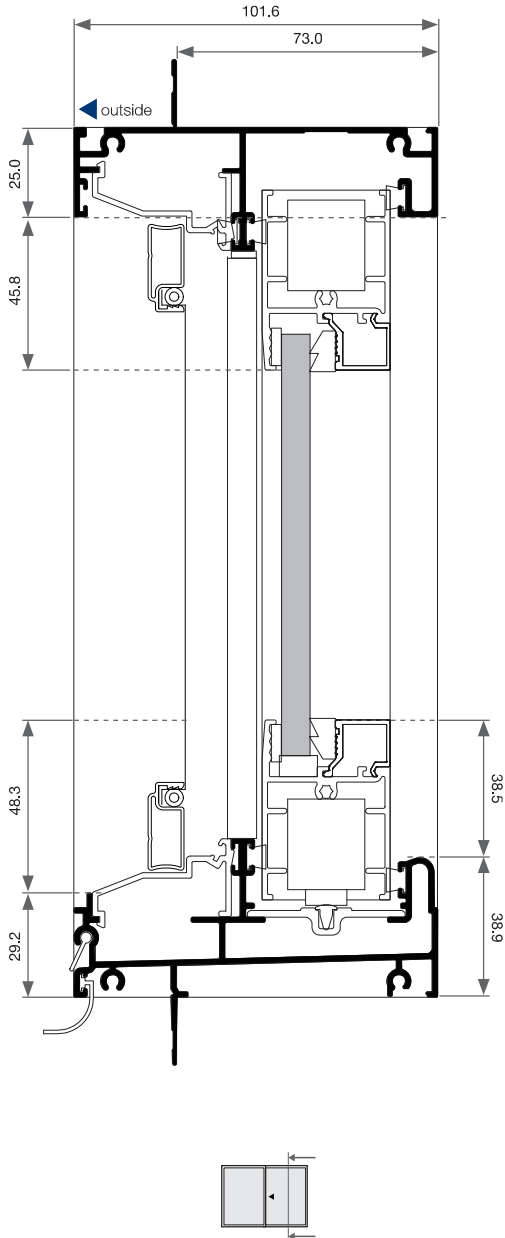

Sliding Window - Cross Sectional View


Two Lite | Transom

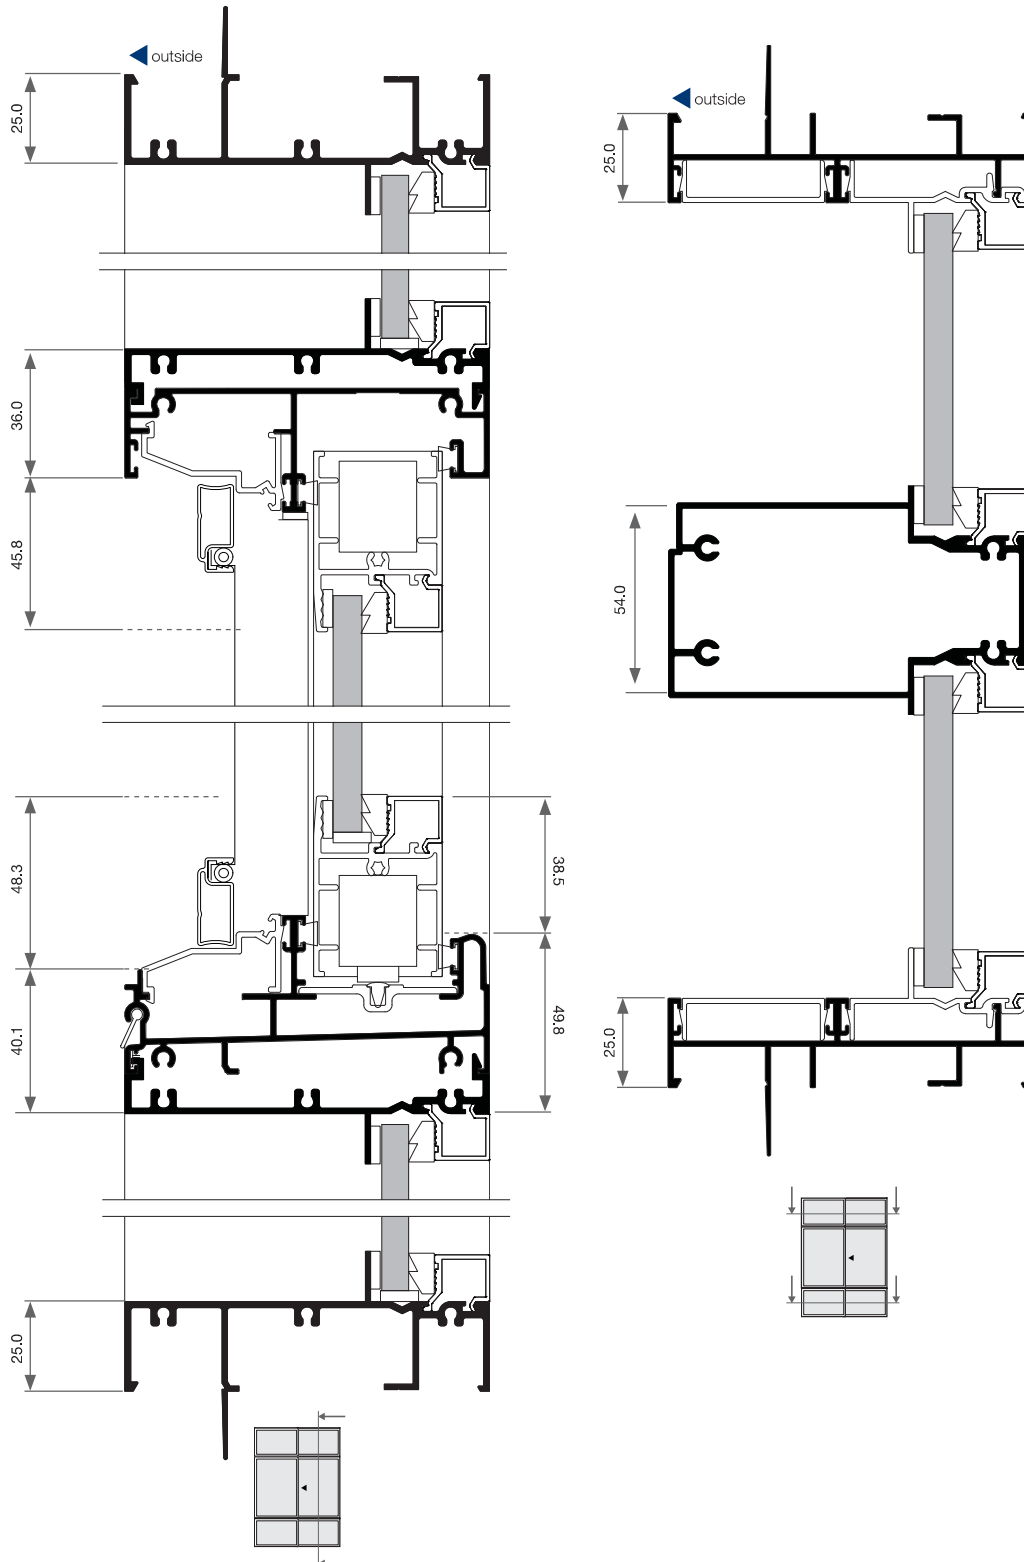

Please note that drawings displayed are not to scale


Sliding Window - Cross Sectional View

Double Glazed

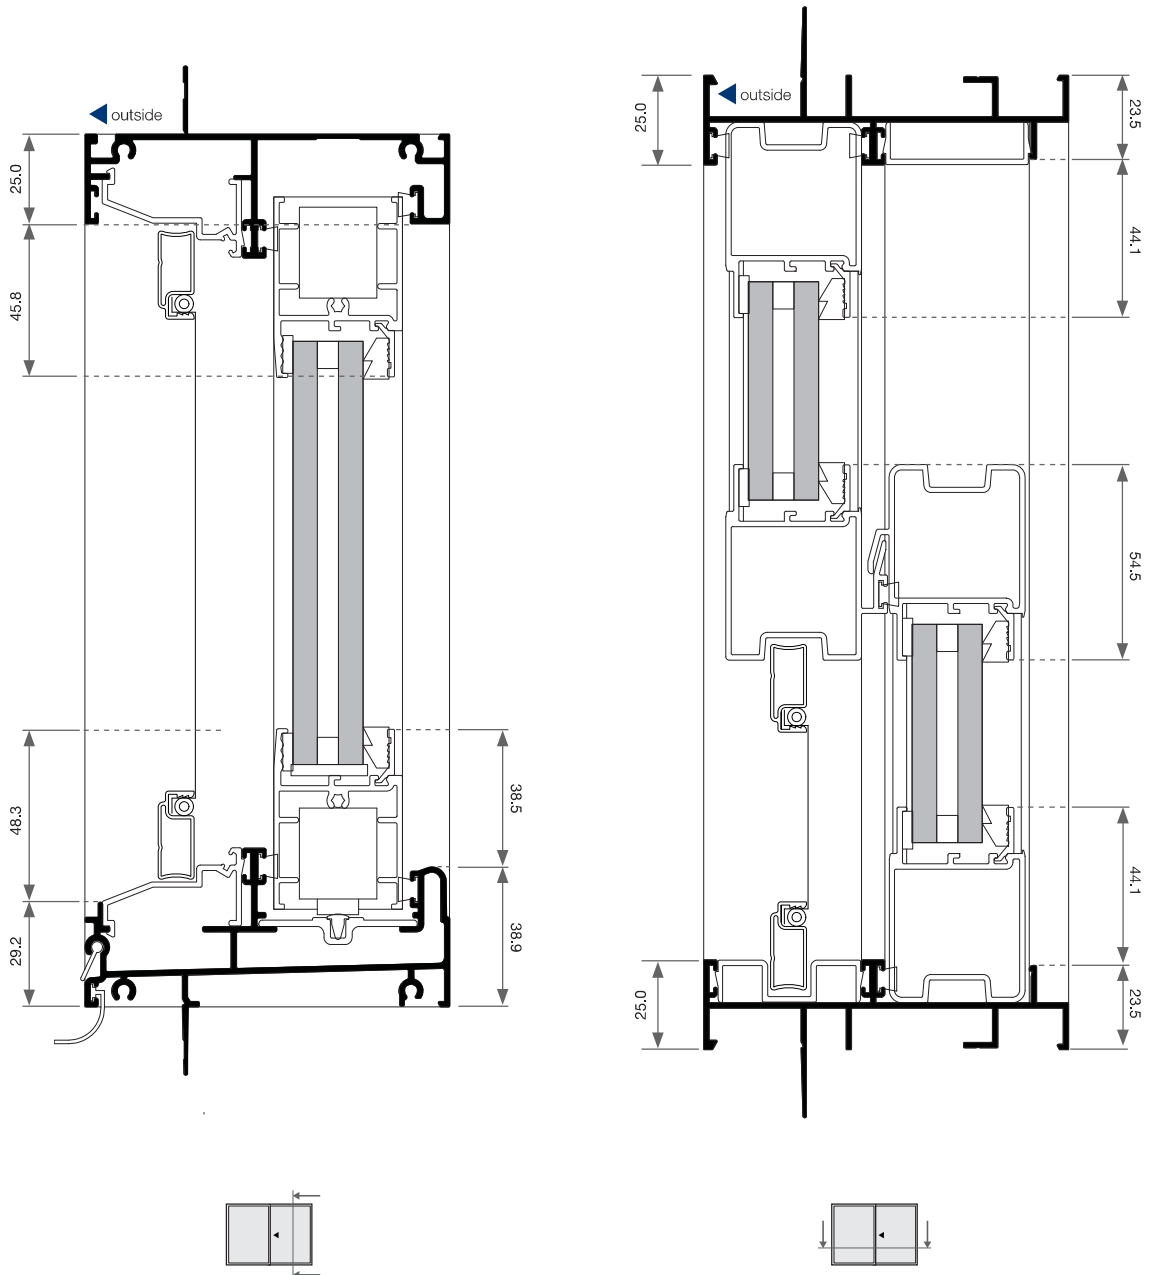

Sliding Window - Cross Sectional View

Ovolo

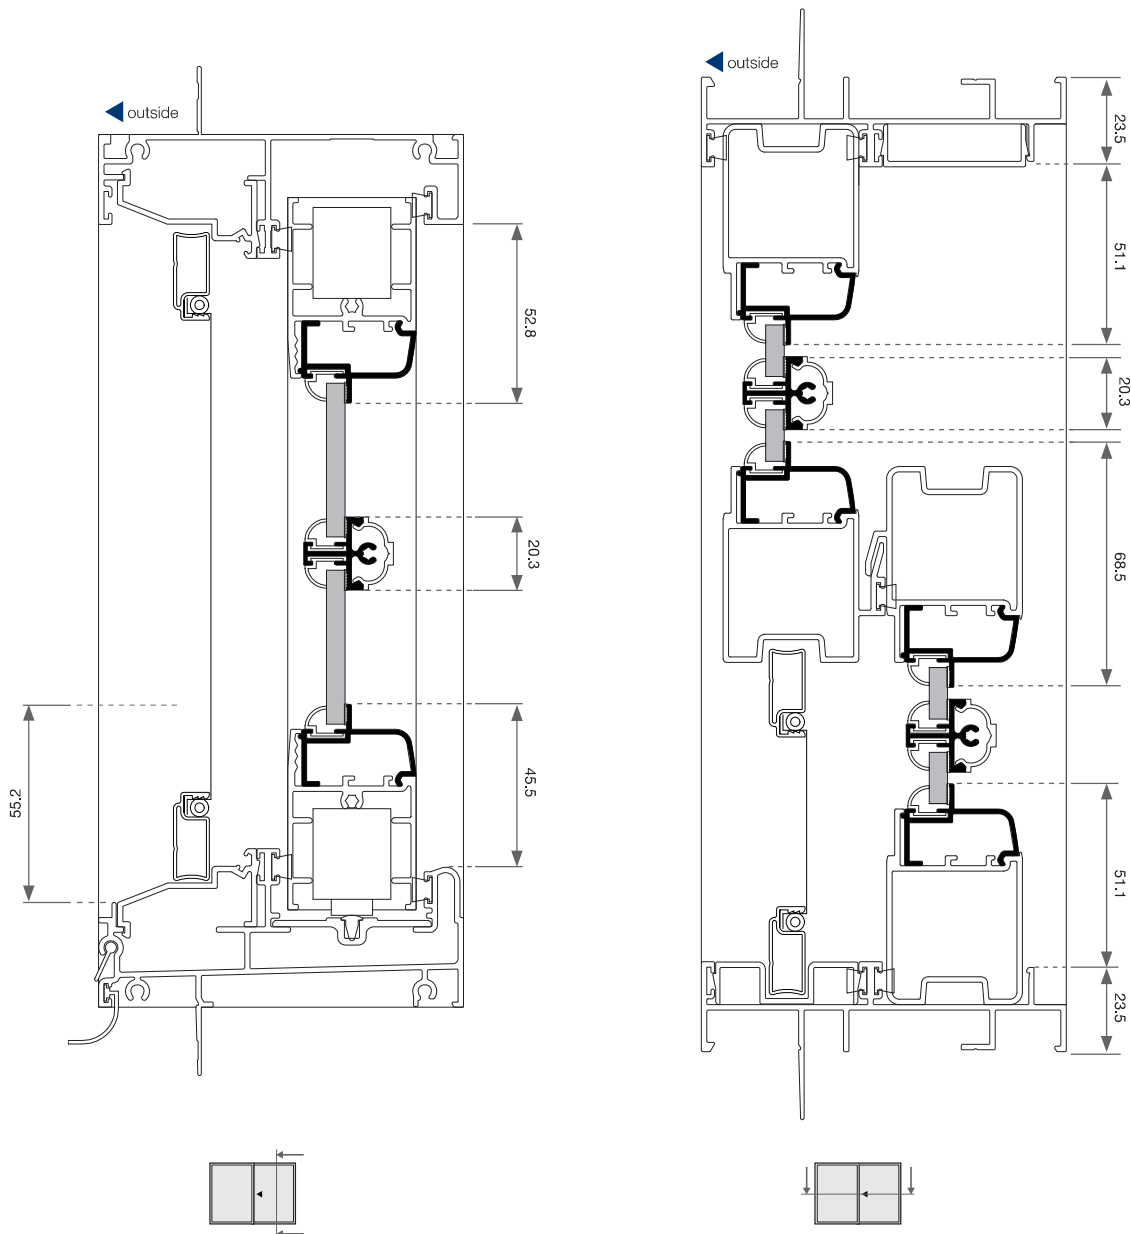

Please note that drawings displayed are not to scale